




1 SOUTH ELEVATION
 SCALE: 1/20"=1'-0"
 NOTE: *OR SIMILAR BASED ON PRODUCT AVAILABILITY

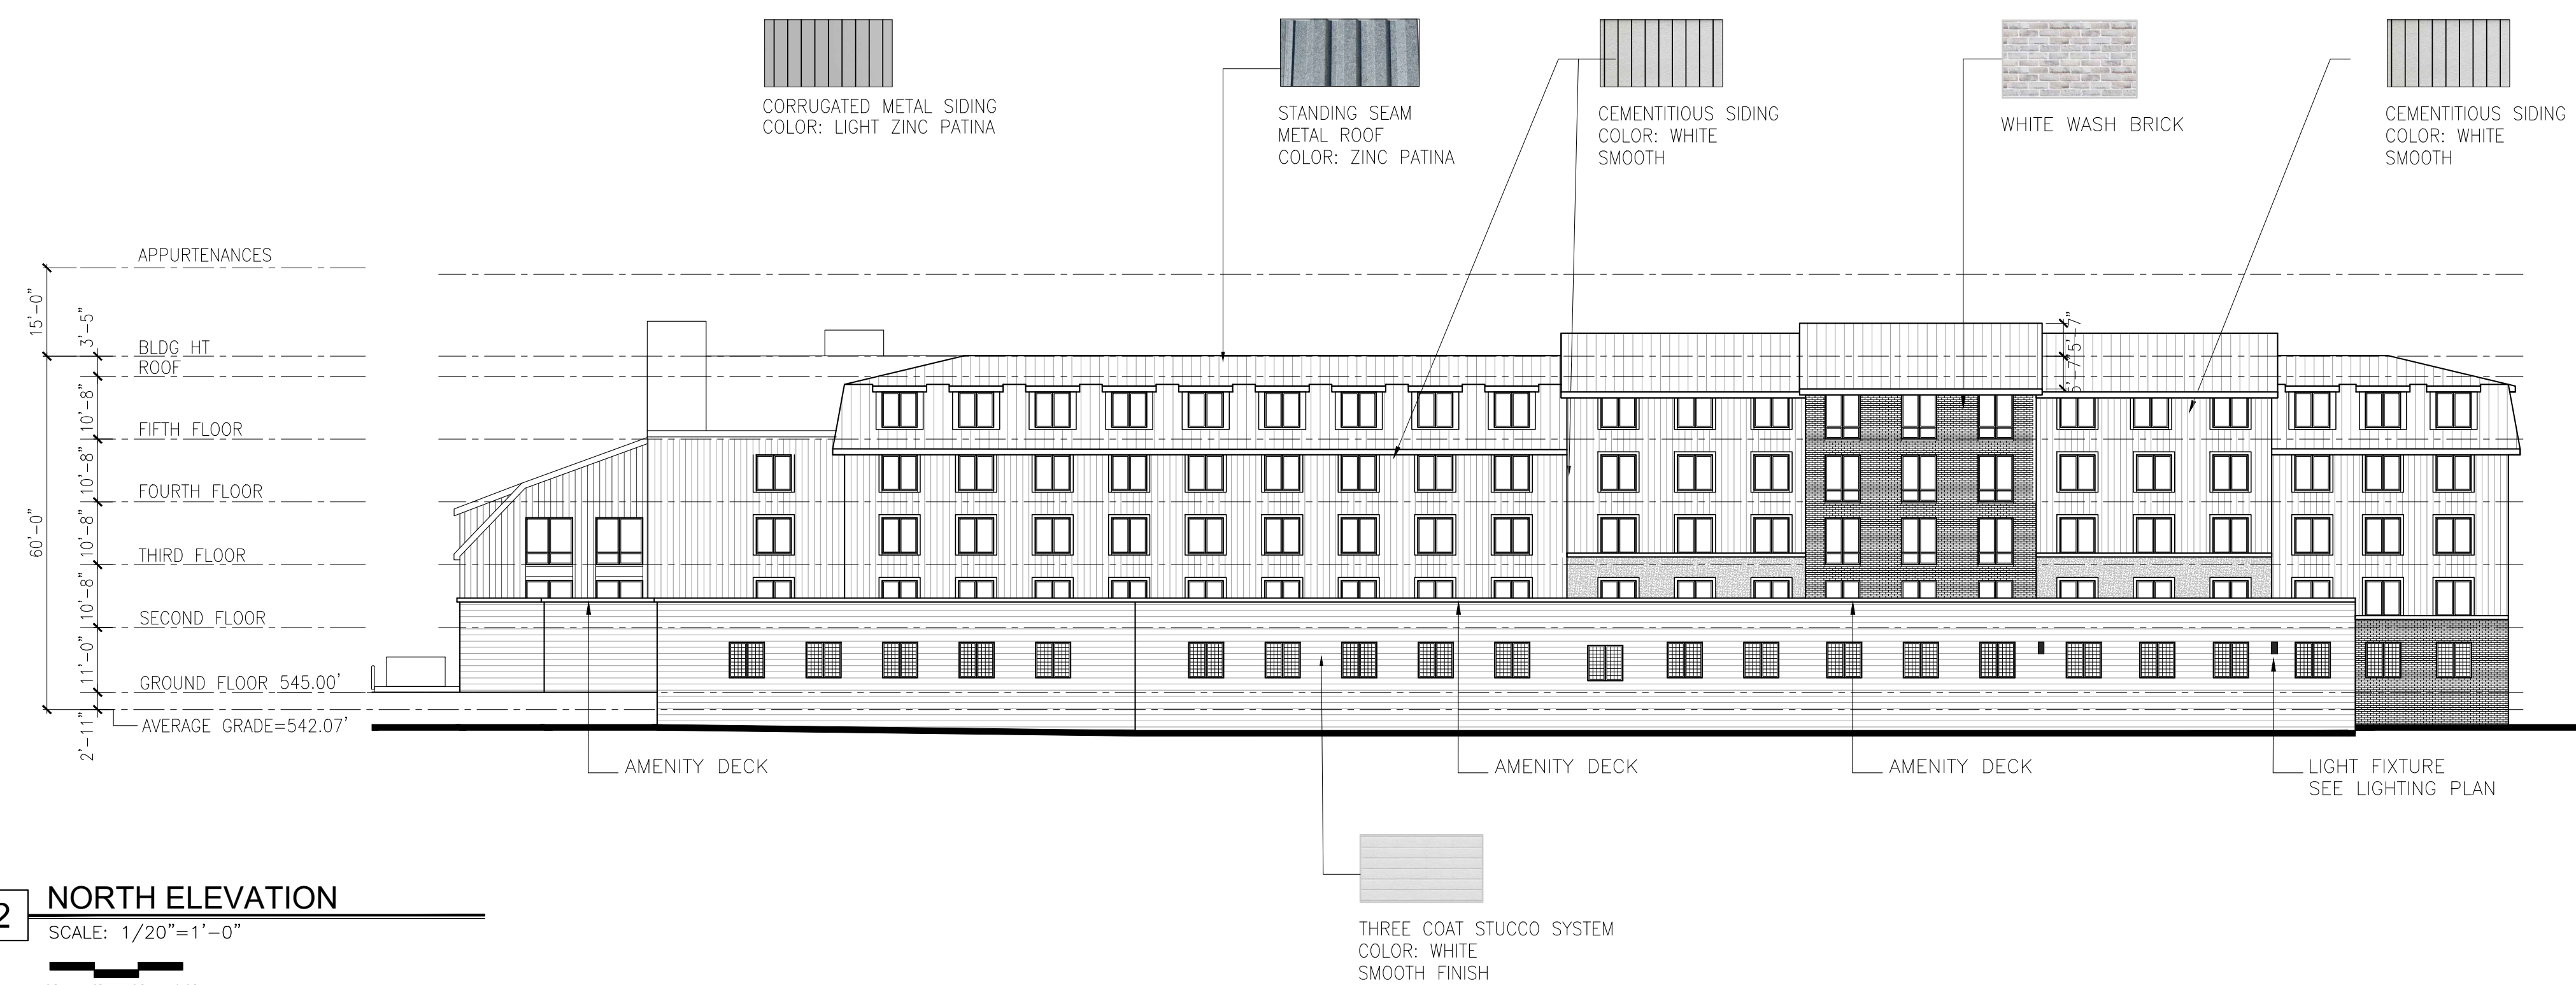

2 NORTH ELEVATION
 SCALE: 1/20"=1'-0"
 NOTE: *OR SIMILAR BASED ON PRODUCT AVAILABILITY

MHS ARCHITECTURE

1225 Willow Avenue
 Hoboken, NJ 07030

201-795-1505 P
 201-795-0171 F

MHSArchitects.com

Dean Marchetto FAIA, PP
 NJ 07945

Michael Higgins AIA, LEED
 NJ 1A013830

Bruce A. Steve AIA
 NJ 21A0137710

Michael Buldo AIA
 NJ 21A01786800
 NY 035161

STATE OF NEW JERSEY
 MICHAEL J. HIGGINS
 13083
 LICENSED ARCHITECT

Applicant/Owner:
V-FEE MENDHAM APARTMENTS, LLC

130 Route 10 West
 Whippany, NJ 07981

Project:
V-FEE MENDAM APARTMENTS, LLC


84-90 East Main Street
 Borough of Mendham
 Morris County, NJ

Job Number : 2201
 Scale : AS NOTED
 Drawn By : VN

| Issue | Date | For |
|--------------|--------------|------------------------------|
| 10 - 24 - 22 | 10 - 24 - 22 | FOR MUNICIPAL SUBMISSION |
| 04 - 24 - 23 | 04 - 24 - 23 | REVISION |
| 05 - 15 - 23 | 05 - 15 - 23 | REVISION FOR CIVIL |
| 11 - 21 - 24 | 11 - 21 - 24 | BUILDING HEIGHT COORDINATION |

RESIDENTIAL
 ELEVATIONS
 NO CUPOLA

A7

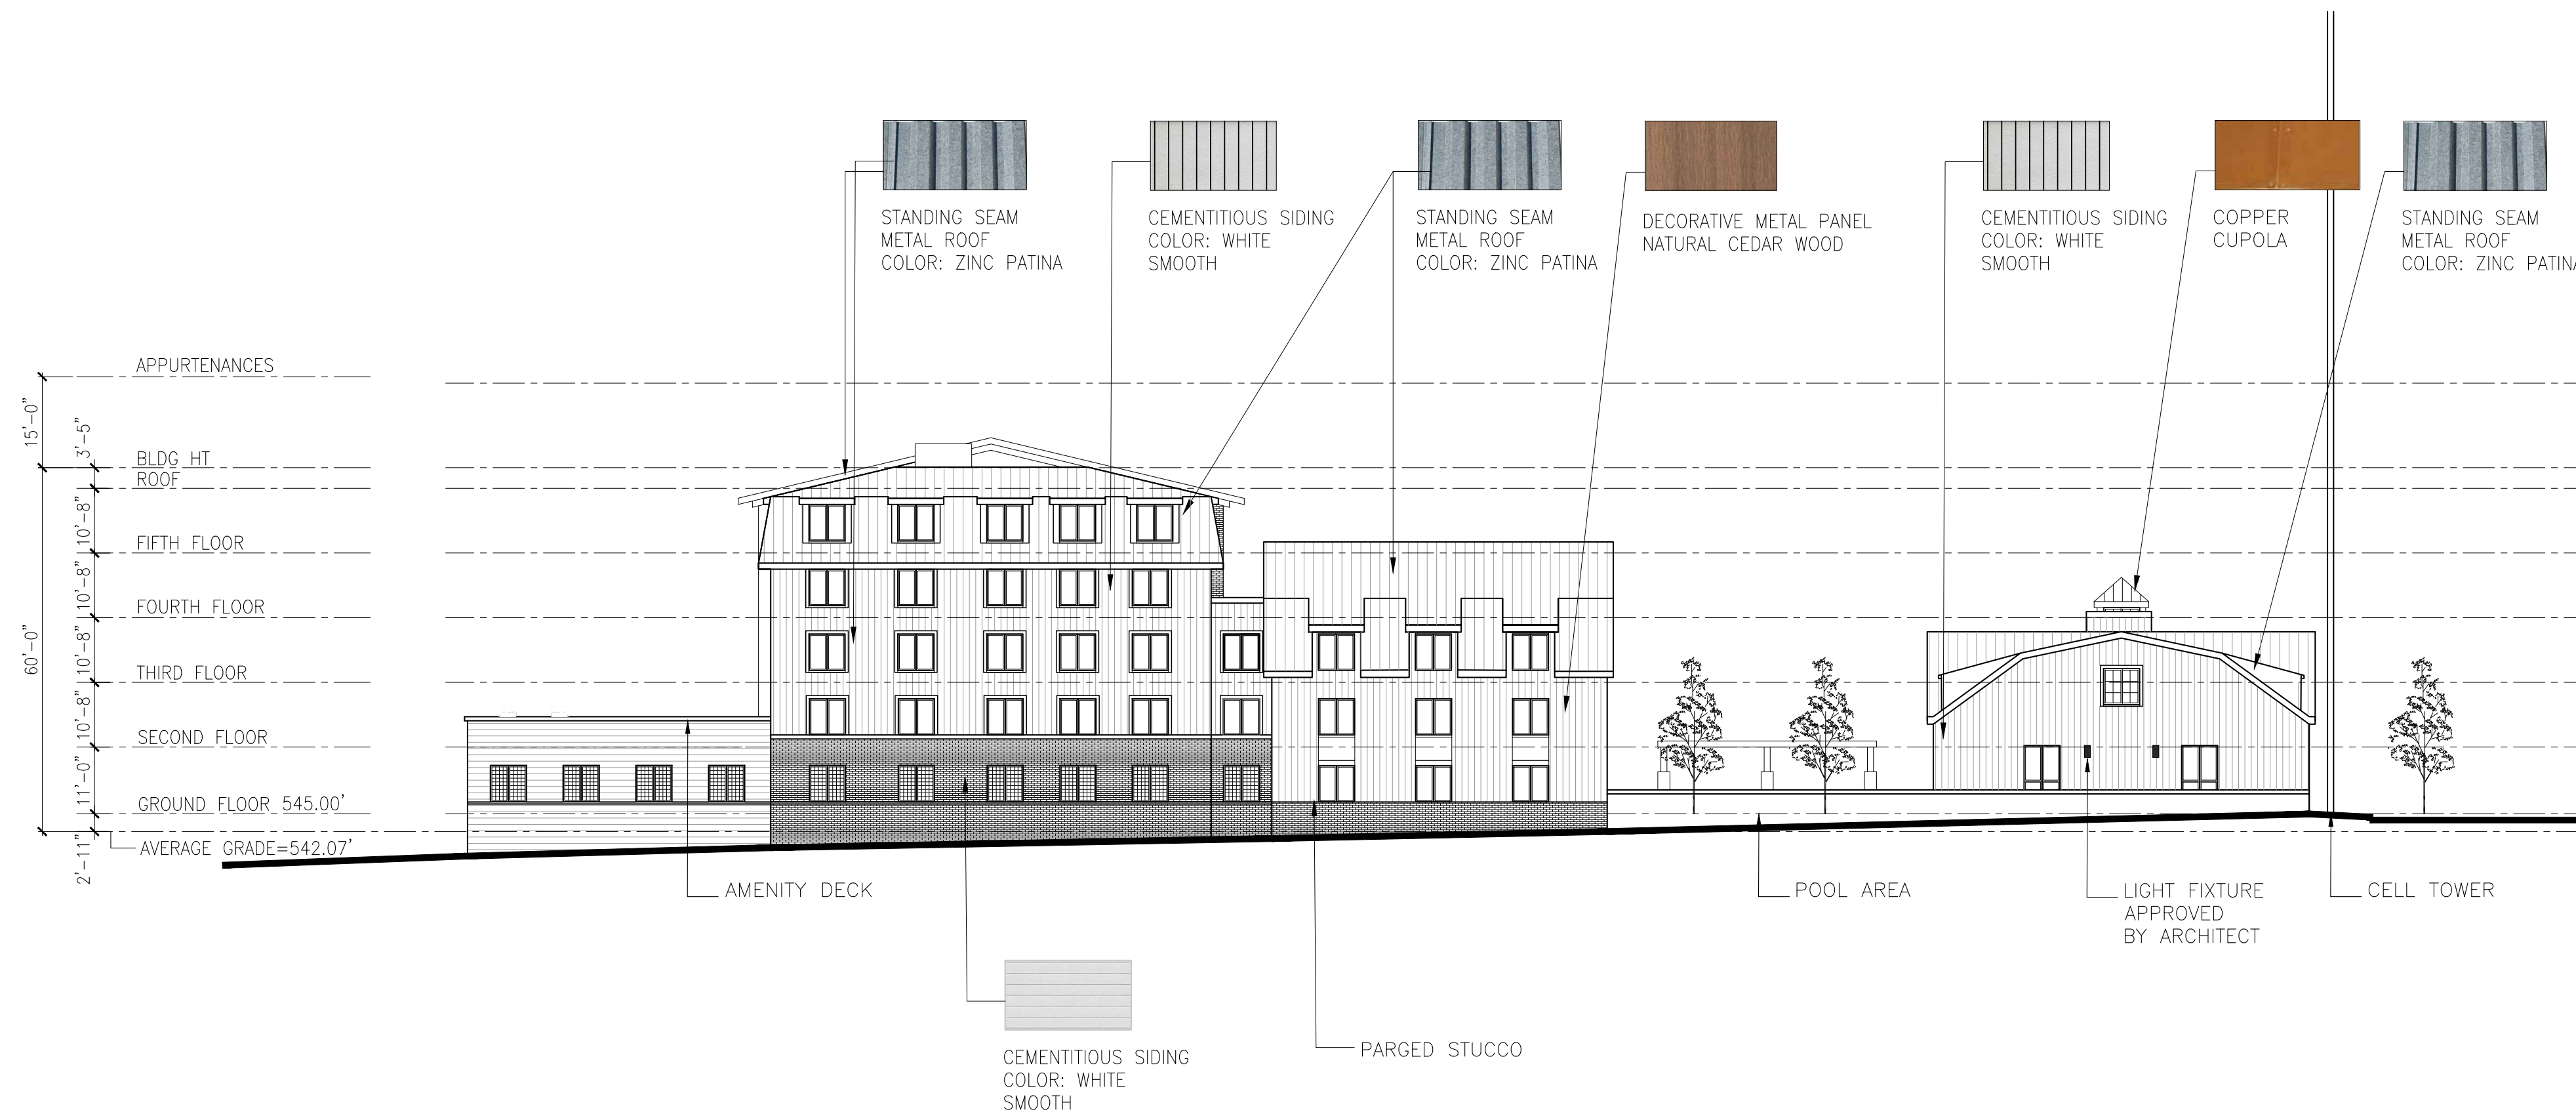

1 WEST SIDE ELEVATION
 SCALE: 1/20"=1'-0"
 NOTE: *OR SIMILAR BASED ON PRODUCT AVAILABILITY



2 EAST SIDE ELEVATION
 SCALE: 1/20"=1'-0"
 NOTE: *OR SIMILAR BASED ON PRODUCT AVAILABILITY

MHS ARCHITECTURE

Dean Marchetto FAIA, PP
 NJ 07945

Michael Higgins AIA, LEED
 NJ 21A033830

Bruce A. Steve AIA
 NJ 21A0137710

Michael Buldo AIA
 NJ 21A01786800
 NY 035161

1225 Willow Avenue
 Hoboken, NJ 07030

201-795-1505 P
 201-795-0171 F

MHSArchitects.com

STATE OF NEW JERSEY
 MICHAEL J. HIGGINS
 13083
 LICENSED ARCHITECT

Applicant/Owner:
V-FEE MENDHAM APARTMENTS, LLC

130 Route 10 West
 Whippany, NJ 07981

Project:
V-FEE MENDAM APARTMENTS, LLC


84-90 East Main Street
 Borough of Mendham
 Morris County, NJ

Job Number : 2201
 Scale : AS NOTED
 Drawn By : VN


| Issue : | For : |
|---------------------|------------------------------|
| Date : 10 - 24 - 22 | FOR MUNICIPAL SUBMISSION |
| 04 - 24 - 23 | REVISION |
| 05 - 15 - 23 | REVISION FOR CIVIL |
| 11 - 21 - 24 | BUILDING HEIGHT COORDINATION |

RESIDENTIAL
 ELEVATIONS
 NO CUPOLA

A8

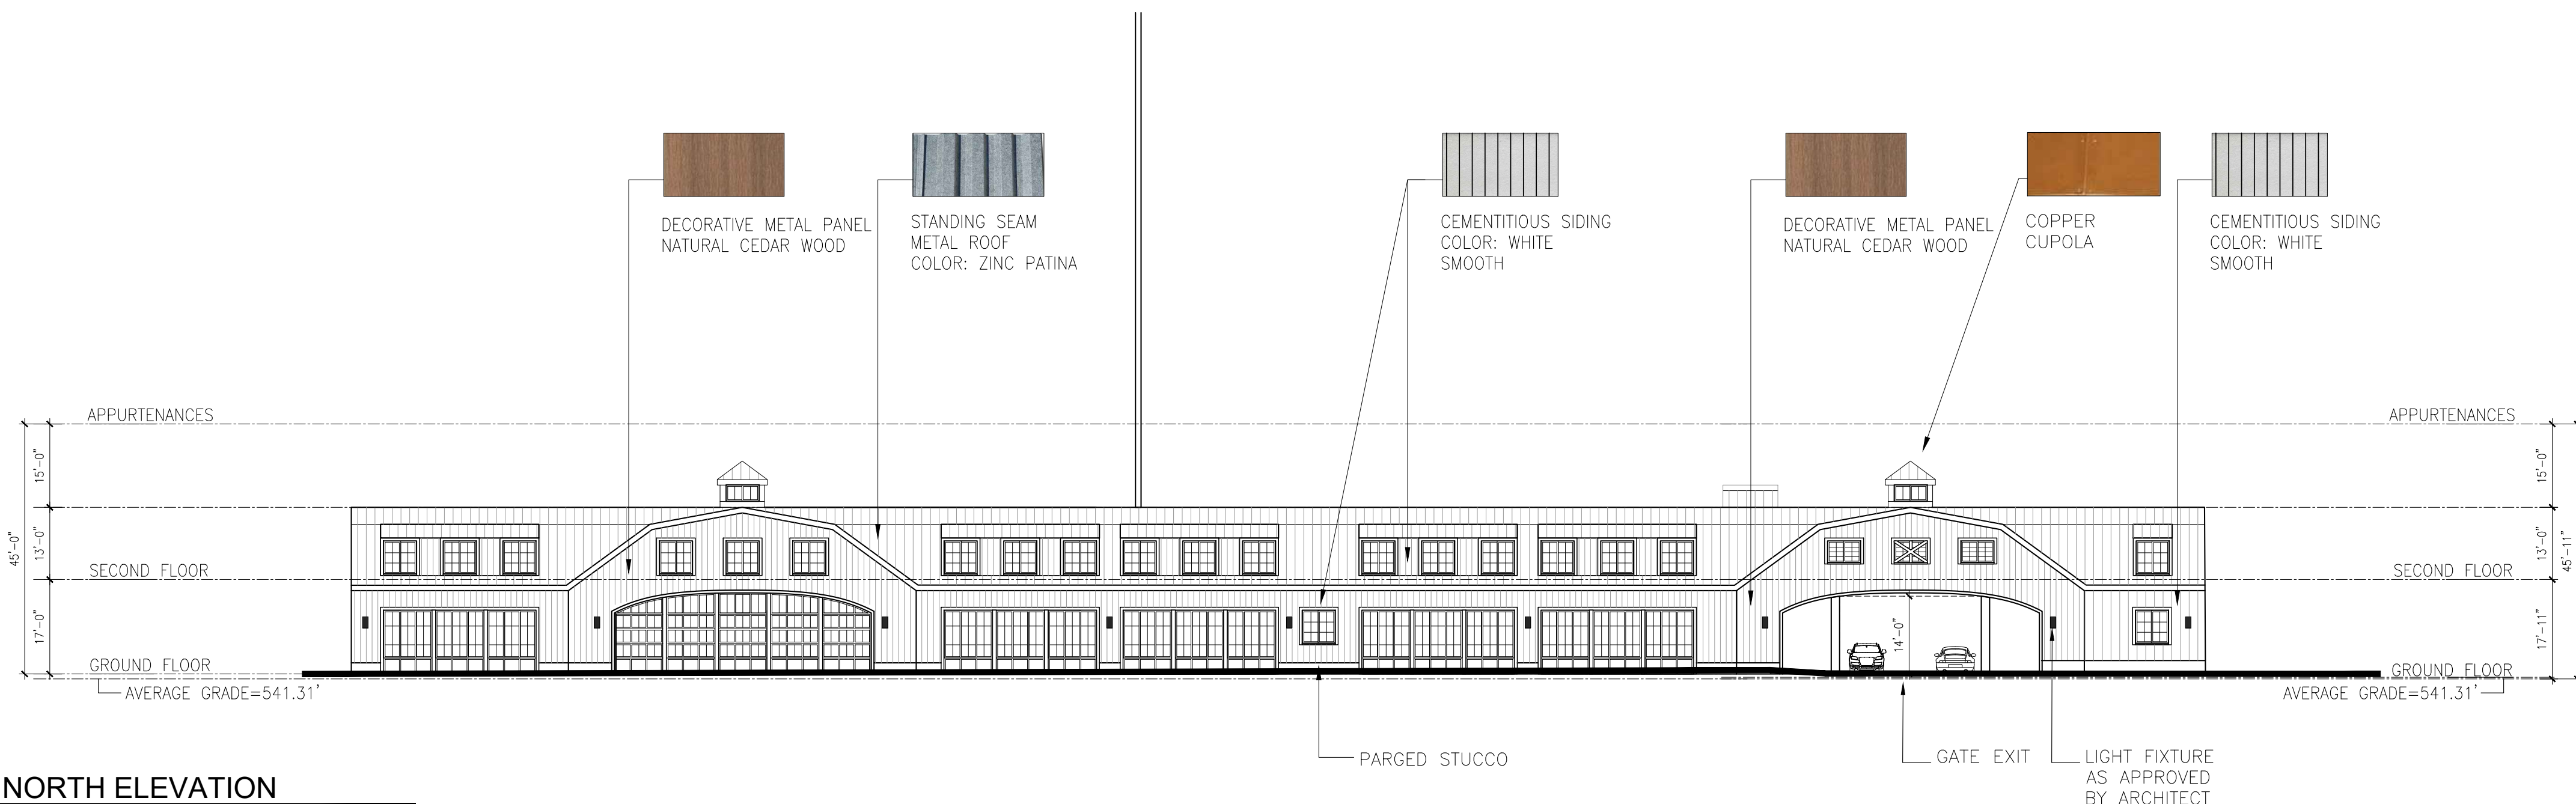

1 NORTH ELEVATION
 SCALE: 1/20"=1'-0"
 NOTE: *OR SIMILAR BASED ON PRODUCT AVAILABILITY

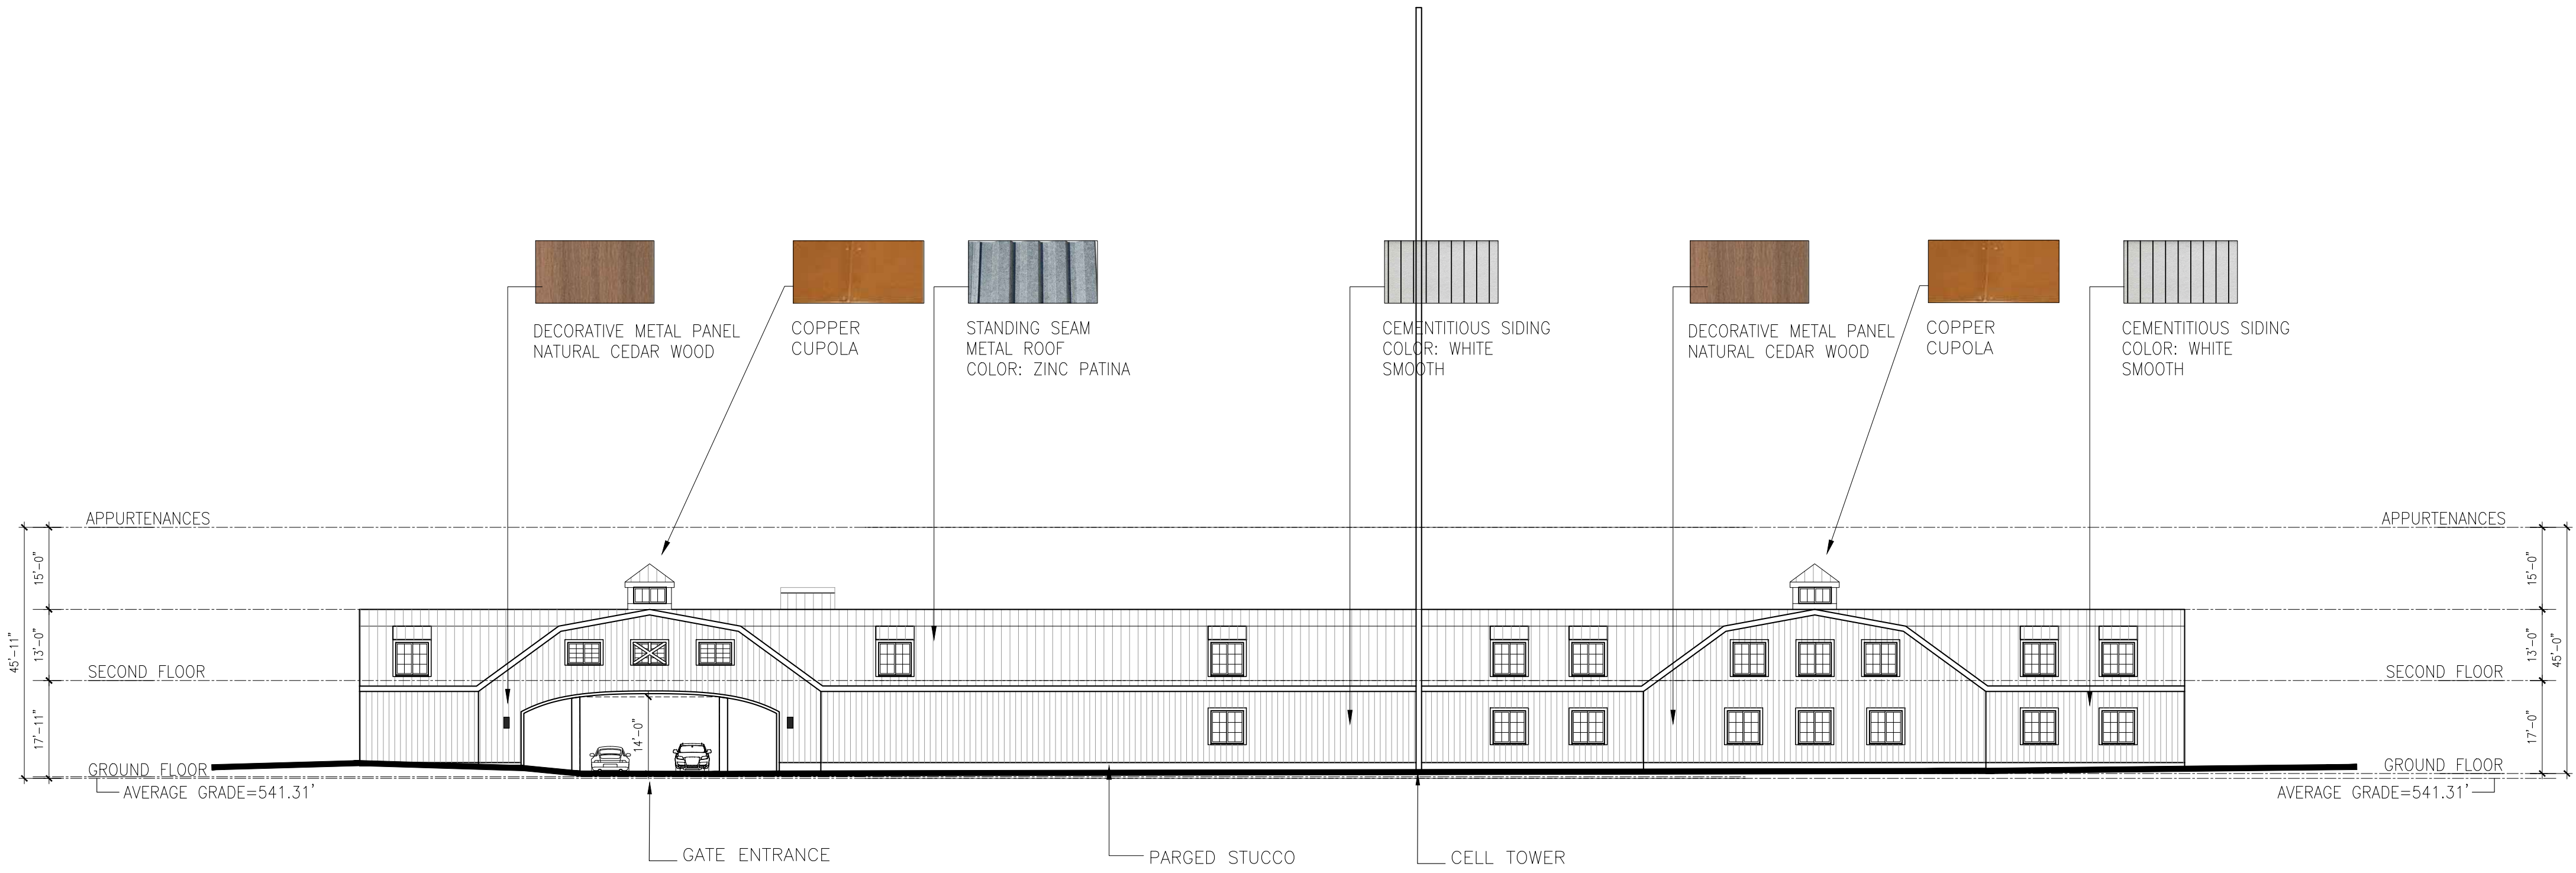

2 SOUTH ELEVATION
 SCALE: 1/20"=1'-0"
 NOTE: *OR SIMILAR BASED ON PRODUCT AVAILABILITY

MHS ARCHITECTURE

1225 Willow Avenue
 Hoboken, NJ 07030

201-795-1505 P
 201-795-0171 F

MHSArchitects.com

Dean Marchetto FAIA, PP
 NJ 027945

Michael Higgins AIA, LEED
 NJ 21A0130830

Bruce A. Steve AIA
 NJ 21A0137710

Michael Buldo AIA
 NJ 21A01786800
 NY 035161

STATE OF NEW JERSEY
 MICHAEL J. HIGGINS
 13083
 LICENSED ARCHITECT

Applicant/Owner:
V-FEE MENDHAM APARTMENTS, LLC


130 Route 10 West
 Whippany, NJ 07981

Project:
V-FEE MENDHAM APARTMENTS, LLC

84-90 East Main Street
 Borough of Mendham
 Morris County, NJ

Job Number : 2201
 Scale : AS NOTED
 Drawn By : VN

| Issue | Date | For |
|----------|------------------------------|-----|
| 10-24-22 | FOR MUNICIPAL SUBMISSION | |
| 04-24-23 | REVISION | |
| 05-15-23 | REVISION FOR CIVIL | |
| 11-21-24 | BUILDING HEIGHT COORDINATION | |

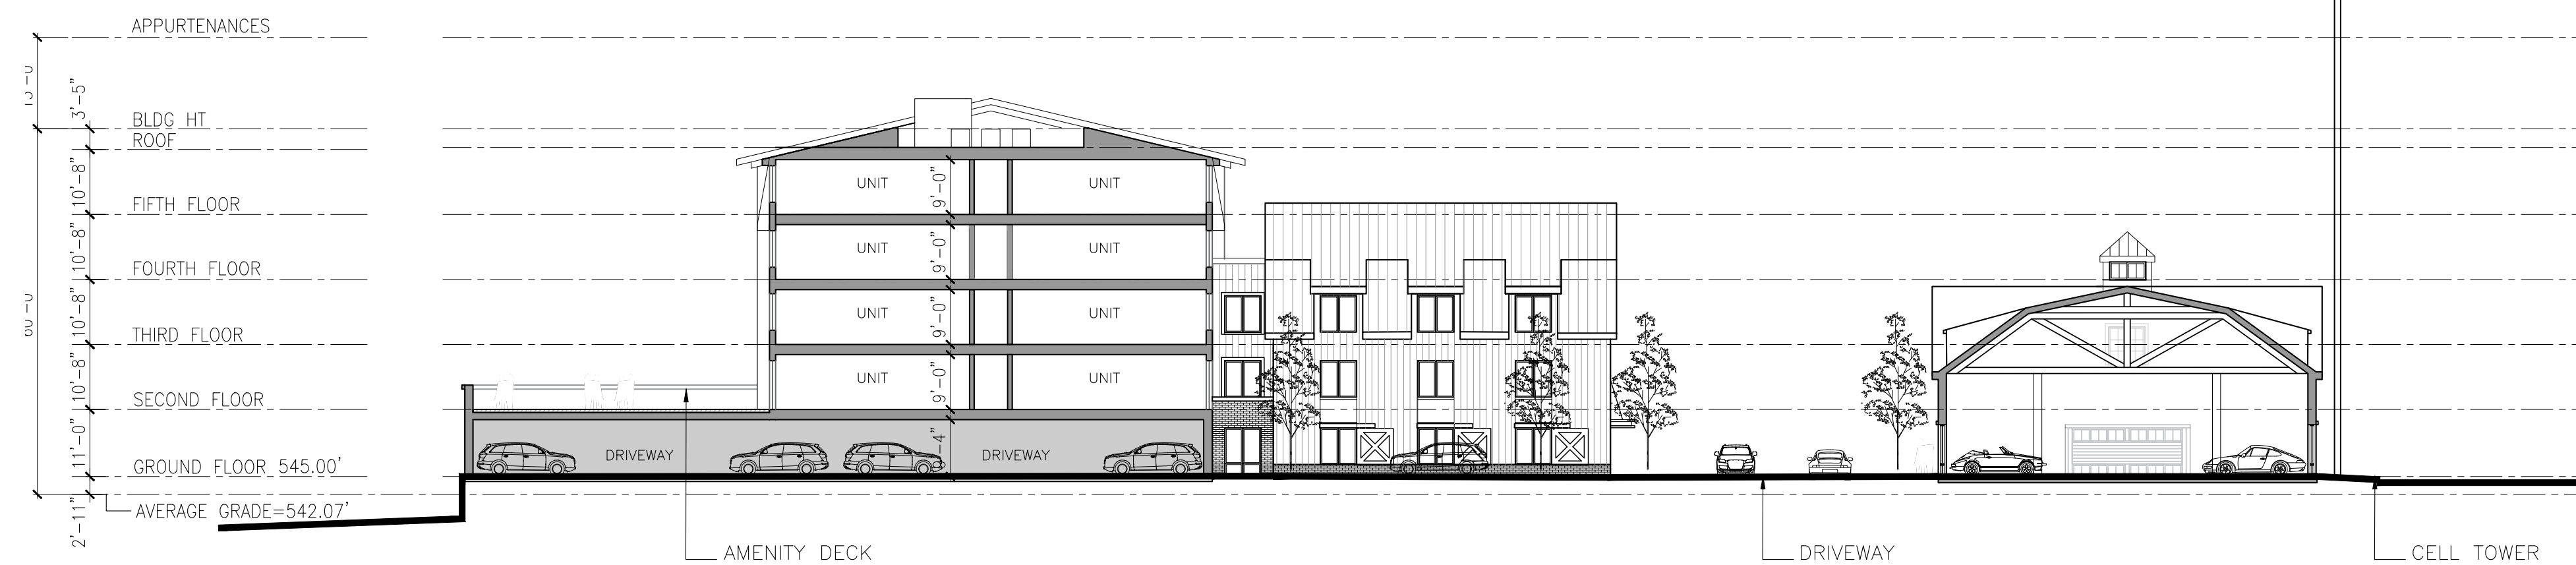

1 BUILDING SECTION
 SCALE: 1/20"=1'-0"
 0' 4' 8' 16'

MHS ARCHITECTURE

1225 Willow Avenue
 Hoboken, NJ 07030
 201-795-1505 P
 201-795-0171 F
 MHSArchitects.com

Dean Marchetto FAIA, PP
 NJ 07945
 Michael Higgins AIA, LEED
 NJ 21A033830
 Bruce A. Steve AIA
 NJ 21A0137710
 Michael Buldo AIA
 NJ 21A01786800
 NY 035161

STATE OF NEW JERSEY
 MICHAEL J. HIGGINS
 13083
 LICENSED ARCHITECT
 REGISTERED ARCHITECT

Applicant/Owner:
V-FEE MENDHAM APARTMENTS, LLC
 130 Route 10 West
 Whippany, NJ 07981

Project:
V-FEE MENDHAM APARTMENTS, LLC
 84-90 East Main Street
 Borough of Mendham
 Morris County, NJ

Job Number : 2201
 Scale : AS NOTED
 Drawn By : VN

| Issue : | For : |
|---------------------|------------------------------|
| Date : 10 - 24 - 22 | FOR MUNICIPAL SUBMISSION |
| 04 - 24 - 23 | REVISION |
| 05 - 15 - 23 | REVISION FOR CIVIL |
| 11 - 21 - 24 | BUILDING HEIGHT COORDINATION |
| | |
| | |