




1 SOUTH ELEVATION
 SCALE: 1/20"=1'-0"
 NOTE: *OR SIMILAR BASED ON PRODUCT AVAILABILITY

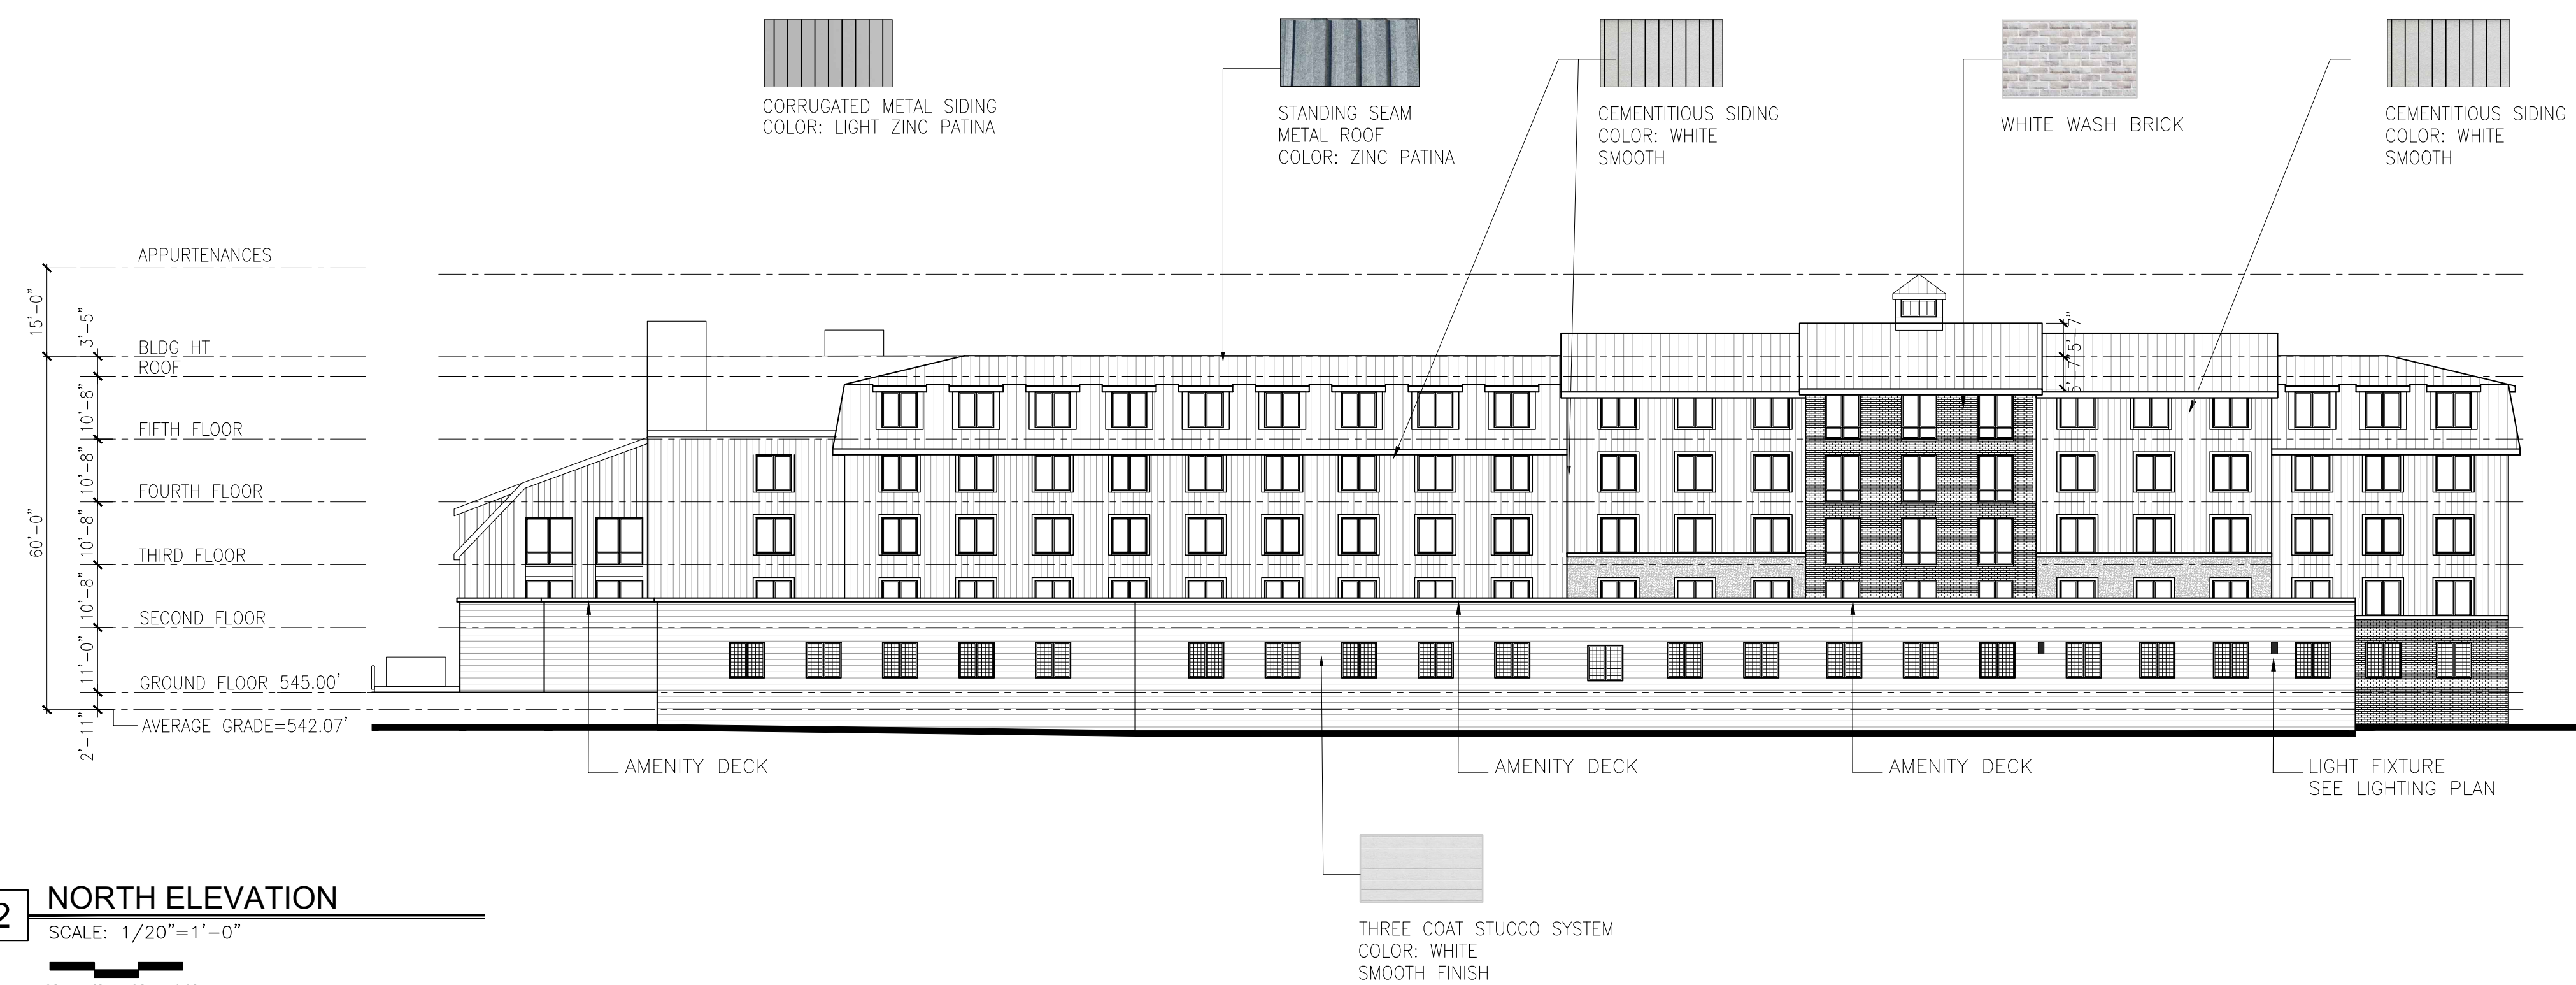

2 NORTH ELEVATION
 SCALE: 1/20"=1'-0"
 NOTE: *OR SIMILAR BASED ON PRODUCT AVAILABILITY

MHS ARCHITECTURE

Dean Marchetto FAIA, PP
 NJ 07945
 Michael Higgins AIA, LEED
 NJ 21A013830
 Bruce A. Steve AIA
 NJ 21A0137710
 Michael Buldo AIA
 NJ 21A01786800
 NY 035161

1225 Willow Avenue
 Hoboken, NJ 07030

201-795-1505 P
 201-795-0171 F

MHSArchitects.com

Applicant/Owner:
V-FEE MENDHAM APARTMENTS, LLC


130 Route 10 West
 Whippany, NJ 07981

Project:
V-FEE MENDAM APARTMENTS, LLC


84-90 East Main Street
 Borough of Mendham
 Morris County, NJ

Job Number : 2201
 Scale : AS NOTED
 Drawn By : VN

| Issue | Date | For |
|--------------|------------------------------|-----|
| 10 - 24 - 22 | FOR MUNICIPAL SUBMISSION | |
| 04 - 24 - 23 | REVISION | |
| 05 - 15 - 23 | REVISION FOR CIVIL | |
| 11 - 21 - 24 | BUILDING HEIGHT COORDINATION | |

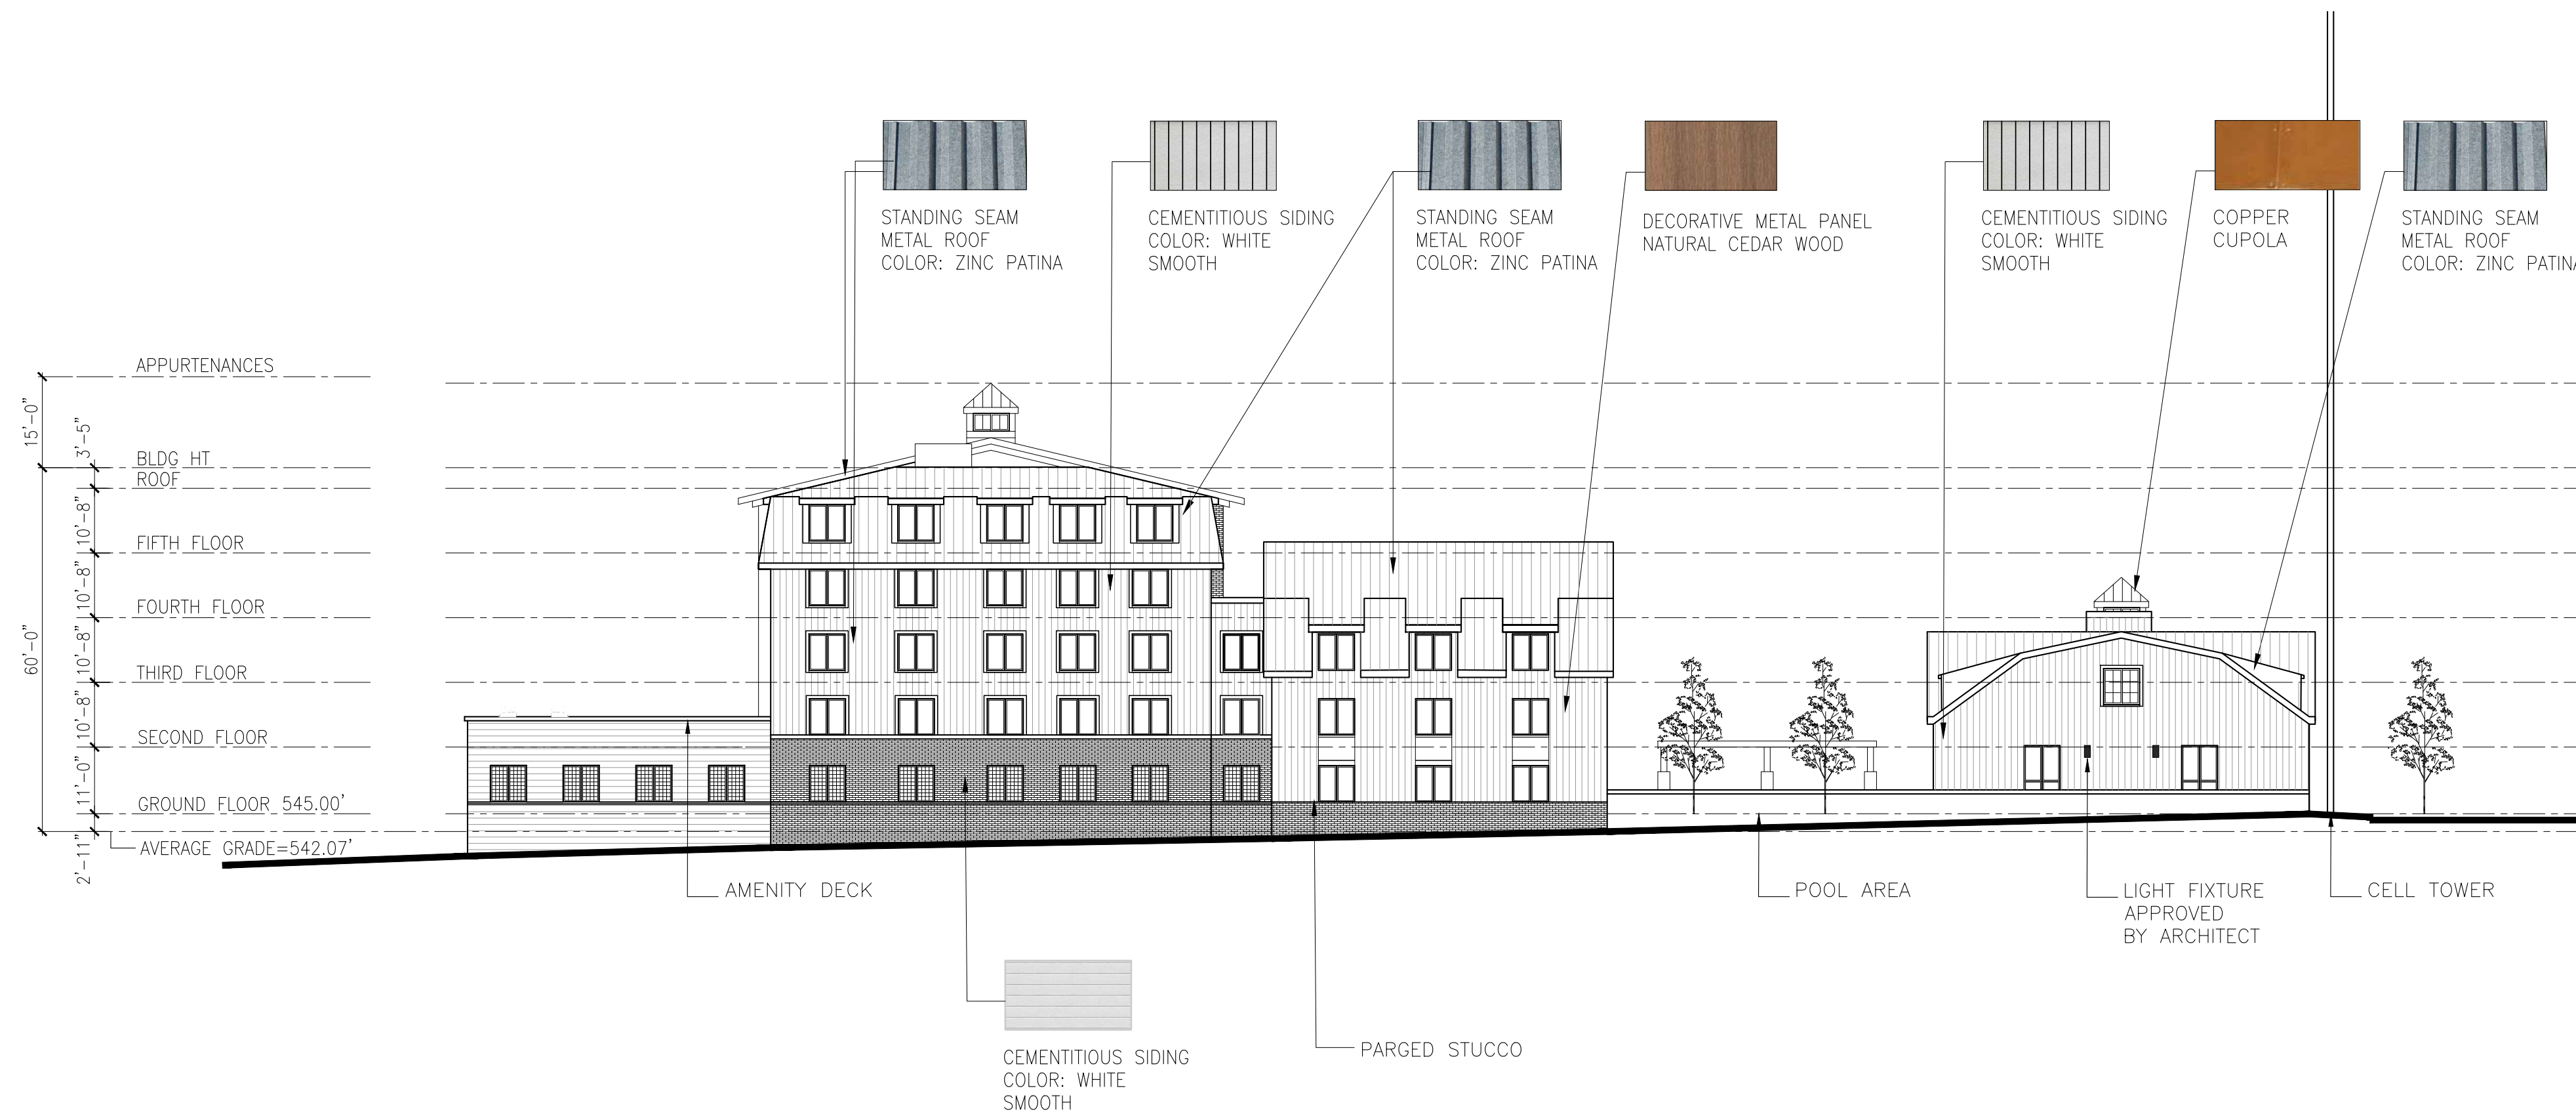

1 WEST SIDE ELEVATION
 SCALE: 1/20"=1'-0"
 NOTE: *OR SIMILAR BASED ON PRODUCT AVAILABILITY

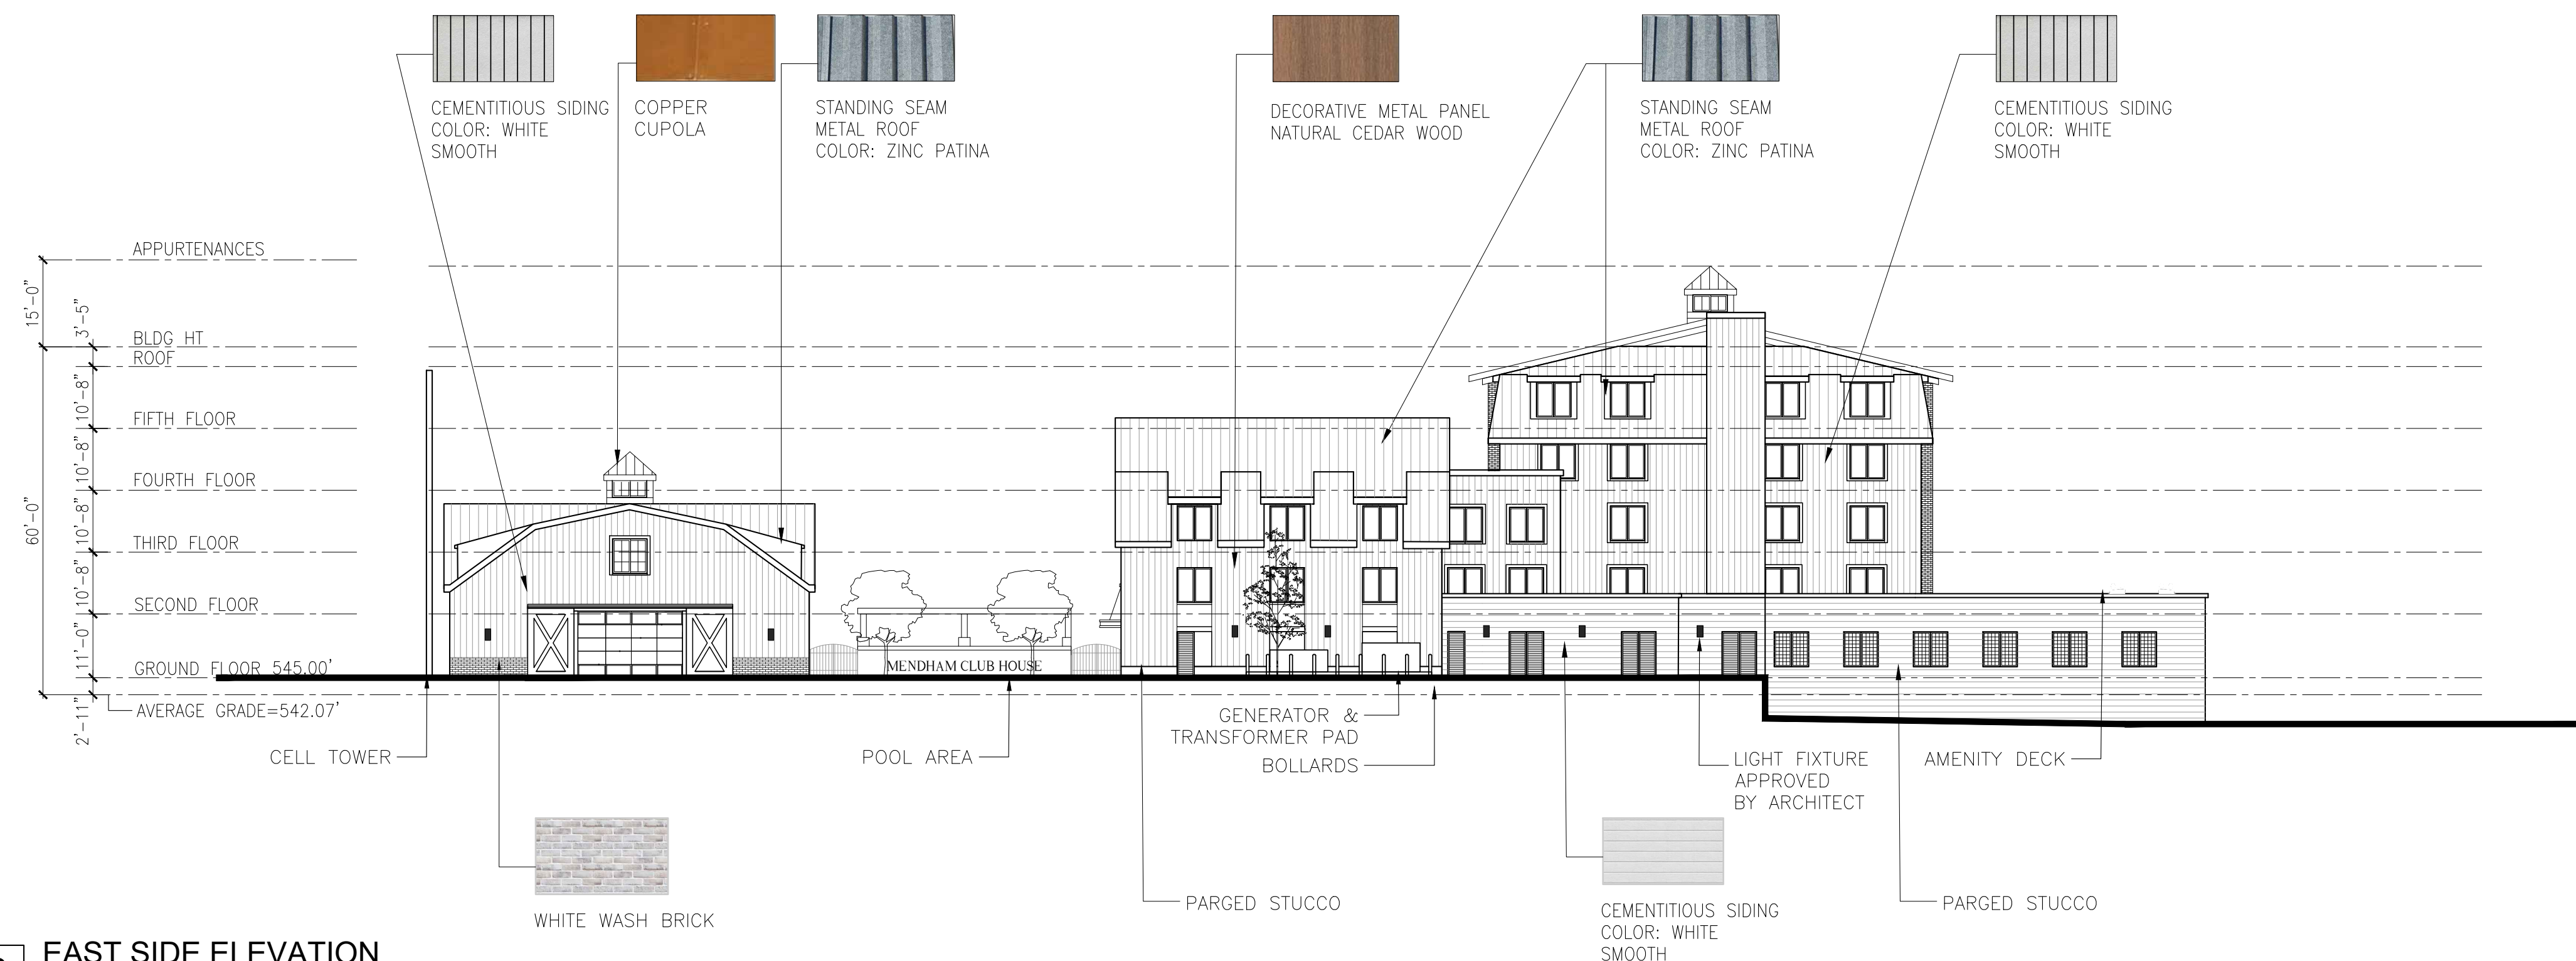

2 EAST SIDE ELEVATION
 SCALE: 1/20"=1'-0"
 NOTE: *OR SIMILAR BASED ON PRODUCT AVAILABILITY

MHS ARCHITECTURE

Dean Marchetto FAIA, PP
 NJ 07945

Michael Higgins AIA, LEED
 NJ21A0130830

Bruce A. Steve AIA
 NJ21A0137710

Michael Buldo AIA
 NJ21A01786800
 NY 035161

1225 Willow Avenue
 Hoboken, NJ 07030

201-795-1505 P
 201-795-0171 F

MHSArchitects.com


STATE OF NEW JERSEY
 MICHAEL J. HIGGINS
 13083
 LICENSED ARCHITECT

Applicant/Owner:
V-FEE MENDHAM APARTMENTS, LLC
 130 Route 10 West
 Whippany, NJ 07981


Project:
V-FEE MENDAM APARTMENTS, LLC
 84-90 East Main Street
 Borough of Mendham
 Morris County, NJ

Job Number : 2201
 Scale : AS NOTED
 Drawn By : VN

| Issue | Date | For |
|--------------|------------------------------|-----|
| 10 - 24 - 22 | FOR MUNICIPAL SUBMISSION | |
| 04 - 24 - 23 | REVISION | |
| 05 - 15 - 23 | REVISION FOR CIVIL | |
| 11 - 21 - 24 | BUILDING HEIGHT COORDINATION | |

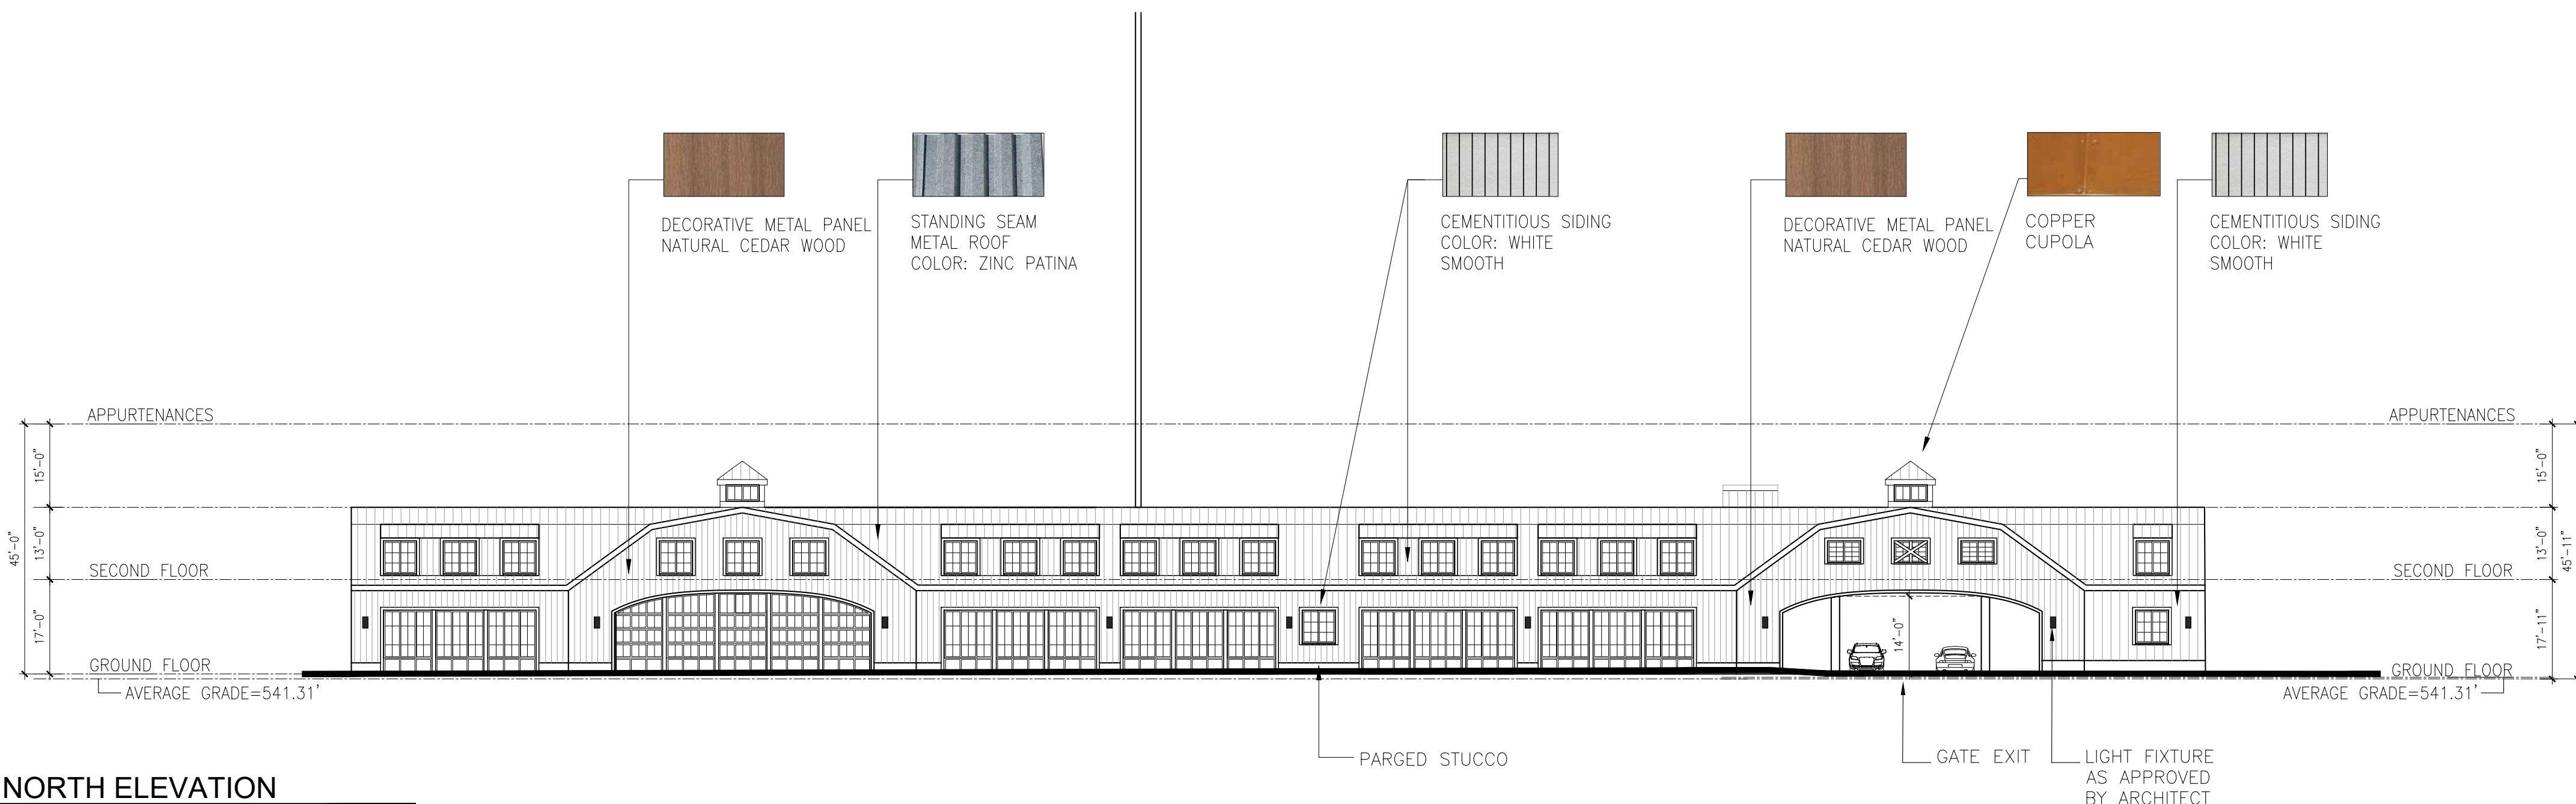

1 NORTH ELEVATION
 SCALE: 1/20"=1'-0"
 NOTE: *OR SIMILAR BASED ON PRODUCT AVAILABILITY

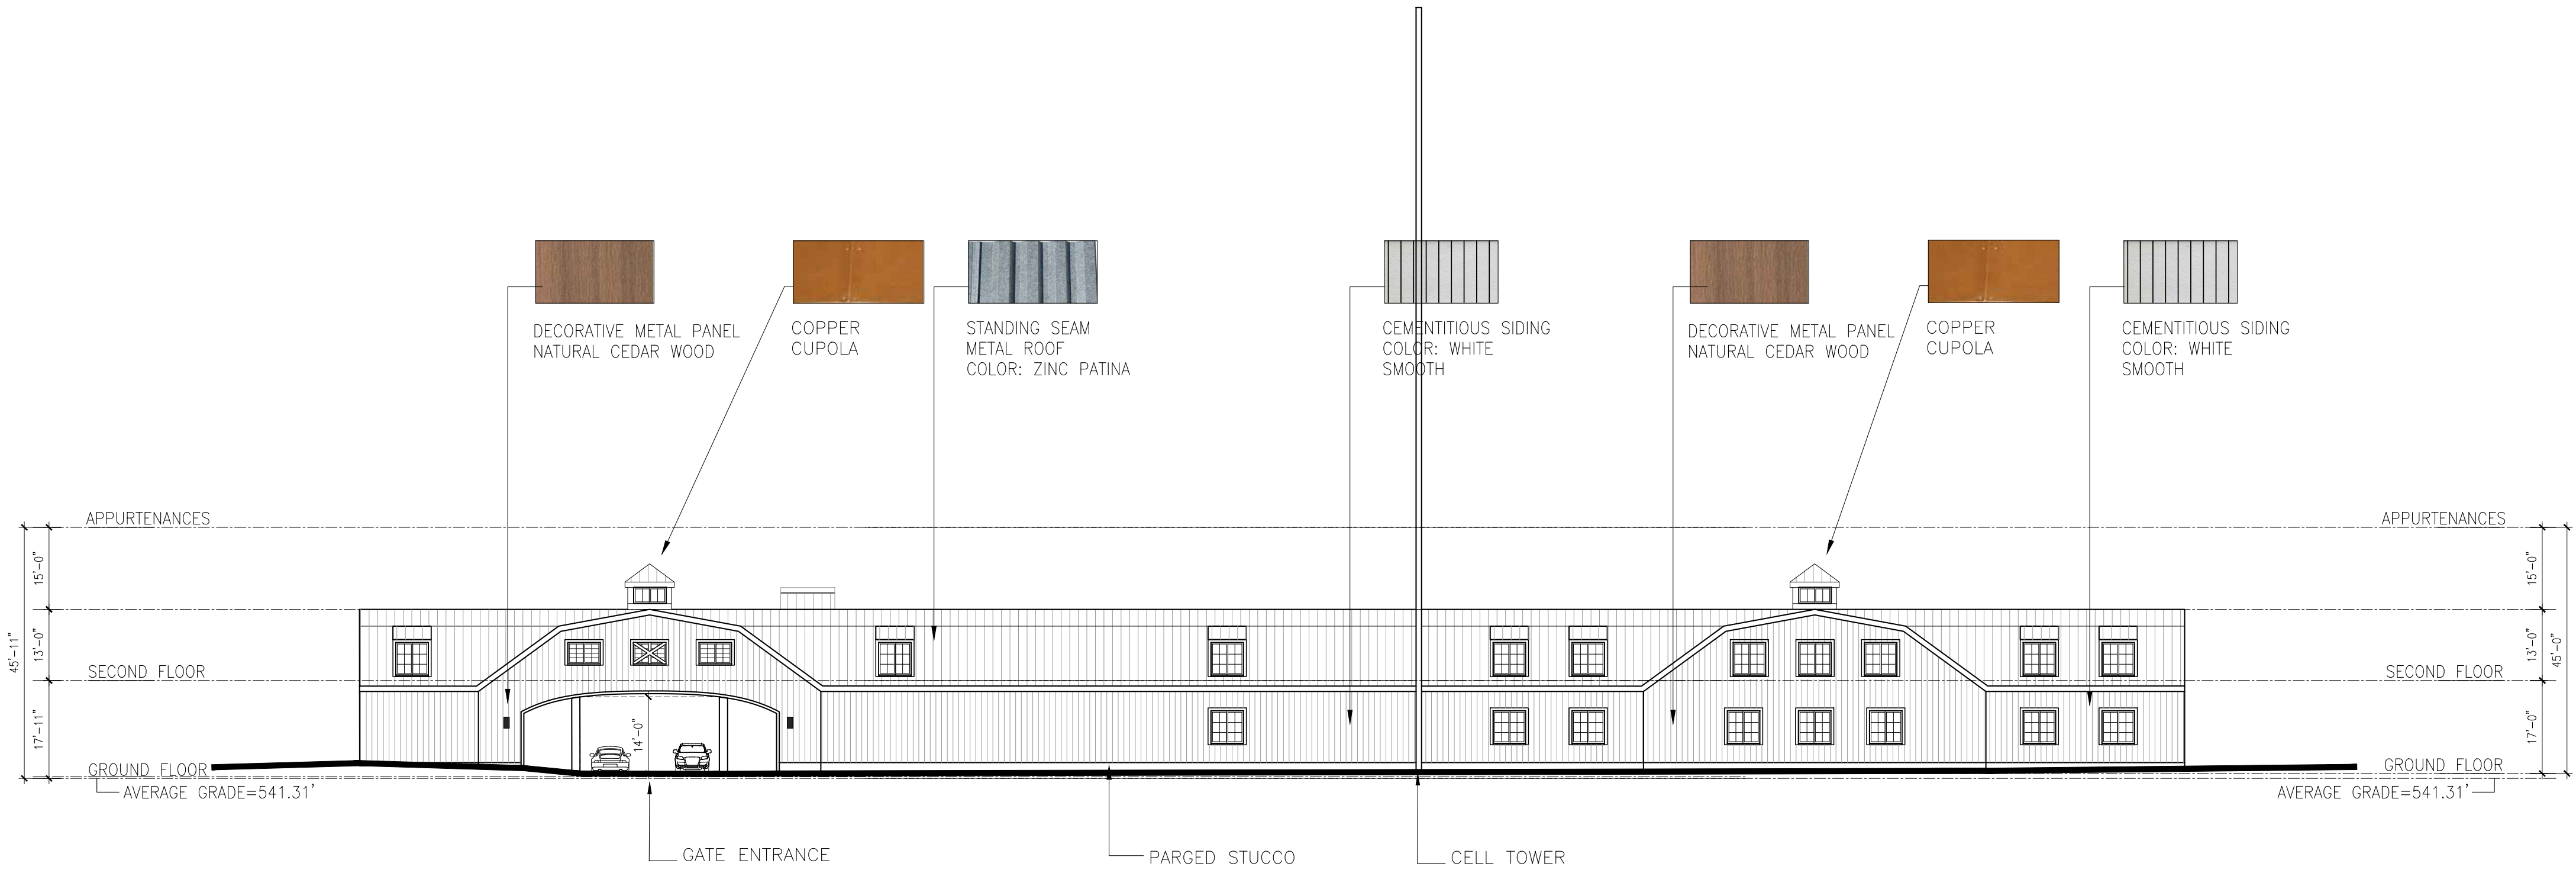

2 SOUTH ELEVATION
 SCALE: 1/20"=1'-0"
 NOTE: *OR SIMILAR BASED ON PRODUCT AVAILABILITY

MHS ARCHITECTURE

1225 Willow Avenue
 Hoboken, NJ 07030

201-795-1505 P
 201-795-0171 F
 MHSArchitects.com

Dean Marchetto FAIA, PP
 NJ 07945

Michael Higgins AIA, LEED
 NJ 21A0130830

Bruce A. Steve AIA
 NJ 21A0137710

Michael Buldo AIA
 NJ 21A01786800
 NY 035161

STATE OF NEW JERSEY
 MICHAEL J. HIGGINS
 13083
 LICENSED REGISTERED ARCHITECT

Applicant/Owner:
V-FEE MENDHAM APARTMENTS, LLC

130 Route 10 West
 Whippany, NJ 07981

Project:
V-FEE MENDHAM APARTMENTS, LLC

84-90 East Main Street
 Borough of Mendham
 Morris County, NJ


Job Number : 2201
 Scale : AS NOTED
 Drawn By : VN

| Issue | For |
|----------|------------------------------|
| 10-24-22 | FOR MUNICIPAL SUBMISSION |
| 04-24-23 | REVISION |
| 05-15-23 | REVISION FOR CIVIL |
| 11-21-24 | BUILDING HEIGHT COORDINATION |

PREMIUM PARKING & AUTOMOBILE SERVICE BLDG

A9

Copyright © 2022 Marchetto, Higgins, Steve Architects P.C.

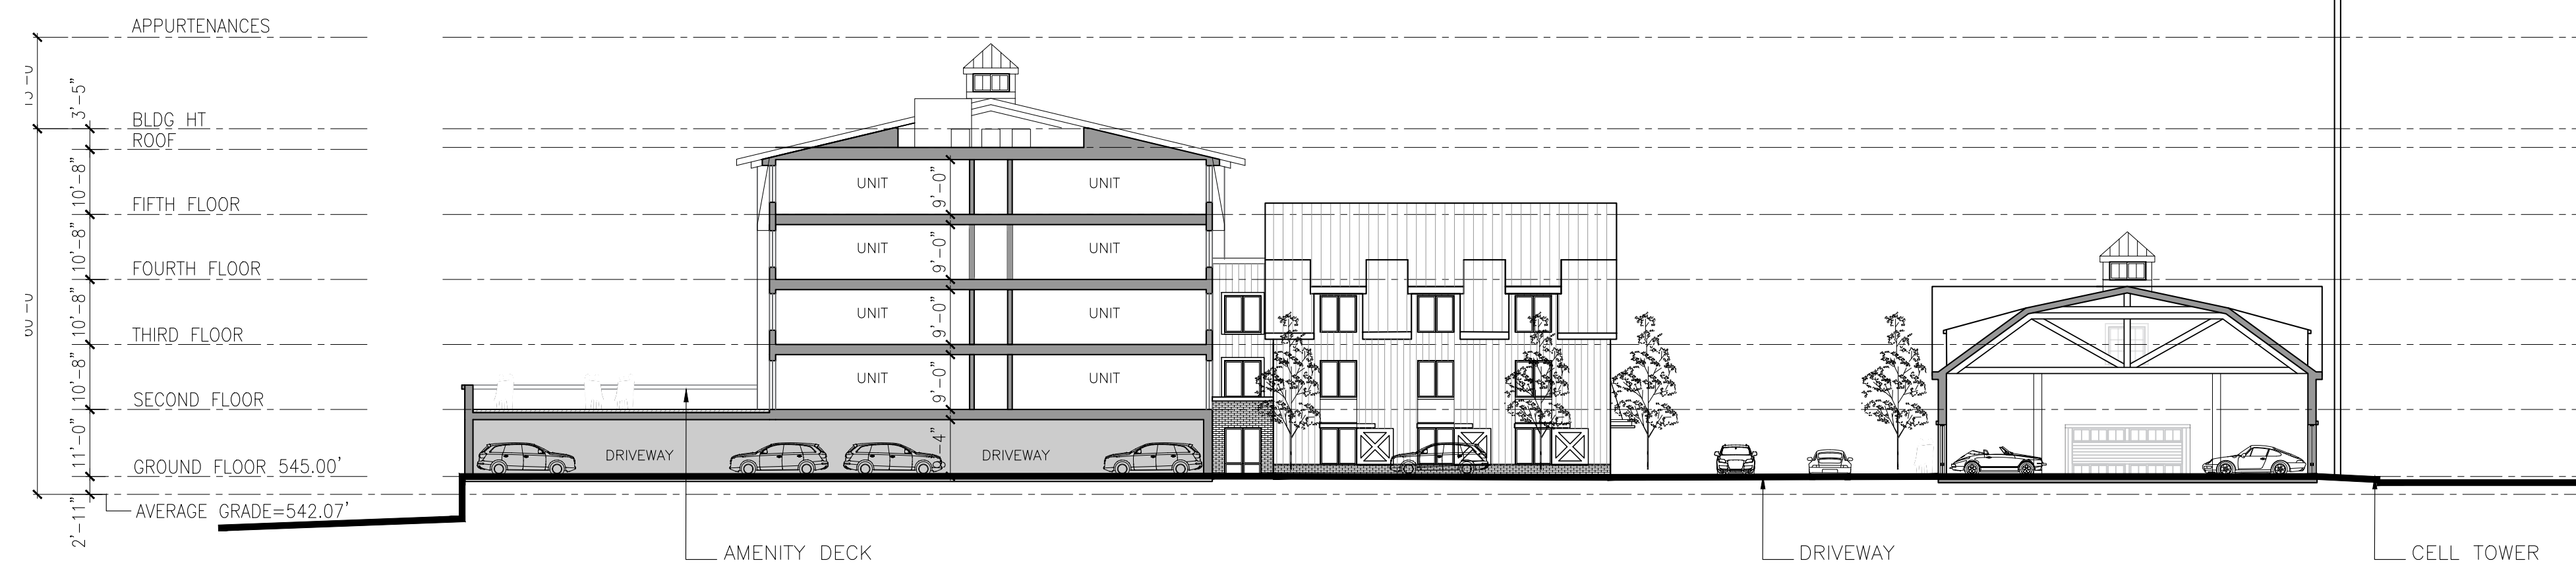

1 BUILDING SECTION
 SCALE: 1/20"=1'-0"
 0' 4' 8' 16'

MHS ARCHITECTURE

Dean Marchetto FAIA, PP
 NJ 07945
 Michael Higgins AIA, LEED
 NJ 21A033830
 Bruce A. Steve AIA
 NJ 21A0137710
 Michael Buldo AIA
 NJ 21A01786800
 NY 035161

1225 Willow Avenue
 Hoboken, NJ 07030
 201-795-1505 P
 201-795-0171 F
 MHSArchitects.com

STATE OF NEW JERSEY
 MICHAEL J. HIGGINS
 13083
 LICENSED REGISTERED ARCHITECT

Applicant/Owner:
V-FEE MENDHAM APARTMENTS, LLC
 130 Route 10 West
 Whippany, NJ 07981

Project:
V-FEE MENDHAM APARTMENTS, LLC
 84-90 East Main Street
 Borough of Mendham
 Morris County, NJ

Job Number : 2201
 Scale : AS NOTED
 Drawn By : VN

| Issue : | For : |
|---------------------|------------------------------|
| Date : 10 - 24 - 22 | FOR MUNICIPAL SUBMISSION |
| 04 - 24 - 23 | REVISION |
| 05 - 15 - 23 | REVISION FOR CIVIL |
| 11 - 21 - 24 | BUILDING HEIGHT COORDINATION |
| | |
| | |
| | |