



FRONT ELEVATION  
NOT TO SCALE



RIGHT SIDE ELEVATION  
NOT TO SCALE

revision :

**Byrne Design Associates LLC.**

architecture / design / planning

10 MAIN STREET • CHESTER, NEW JERSEY 07130  
PHONE (908) 678-0936  
WILLIAMBYRNEAIA@AOL.COM

PROJECT: PROPOSED RENOVATIONS:  
6 EAST MAIN STREET  
BOROUGH OF MENDHAM, NJ

WILLIAM P. BYRNE, ARCHITECT  
NEW JERSEY T.A. 14952  
VIRGINIA T. 00935

DATE: 6/22/20

JOB: 19101

SCALE: NOTED


SHEET:

1





REAR ELEVATION  
NOT TO SCALE

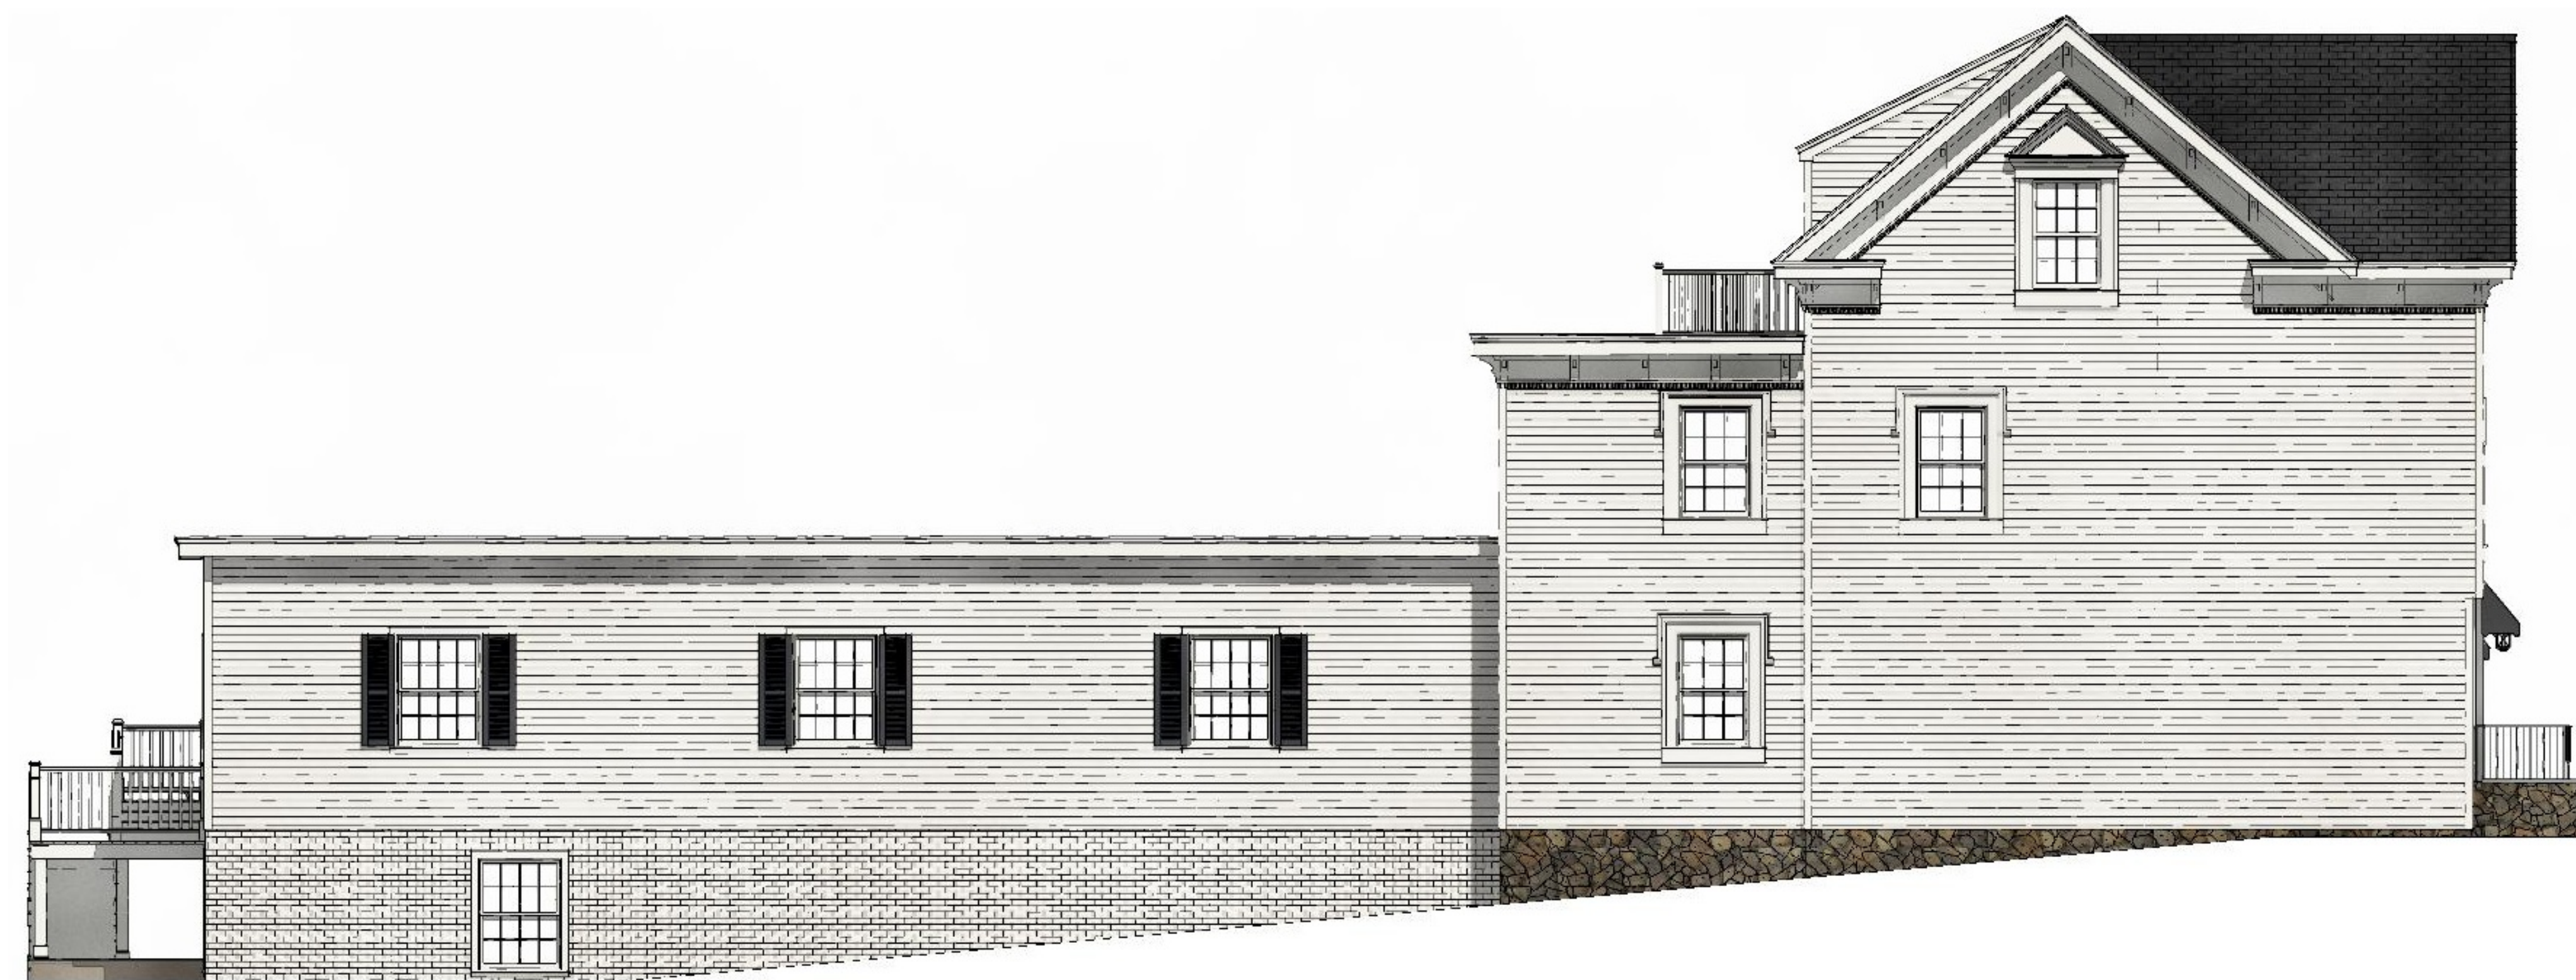

LEFT SIDE ELEVATION  
NOT TO SCALE

revision :

**Byrne Design Associates LLC.**

architecture / design / planning

10 MAIN STREET • CHESTER, NEW JERSEY 07130  
PHONE (908) 678-0936  
WILLIAMBYRNEAIA@AOL.COM

PROJECT: PROPOSED RENOVATIONS:  
6 EAST MAIN STREET  
BOROUGH OF MENDHAM, NJ

WILLIAM P. BYRNE, ARCHITECT  
NEW JERSEY # 14952  
VIRGINIA # 00935

DATE: 6/22/20


JOB # 1901

SCALE: NOTED

SHEET #

2



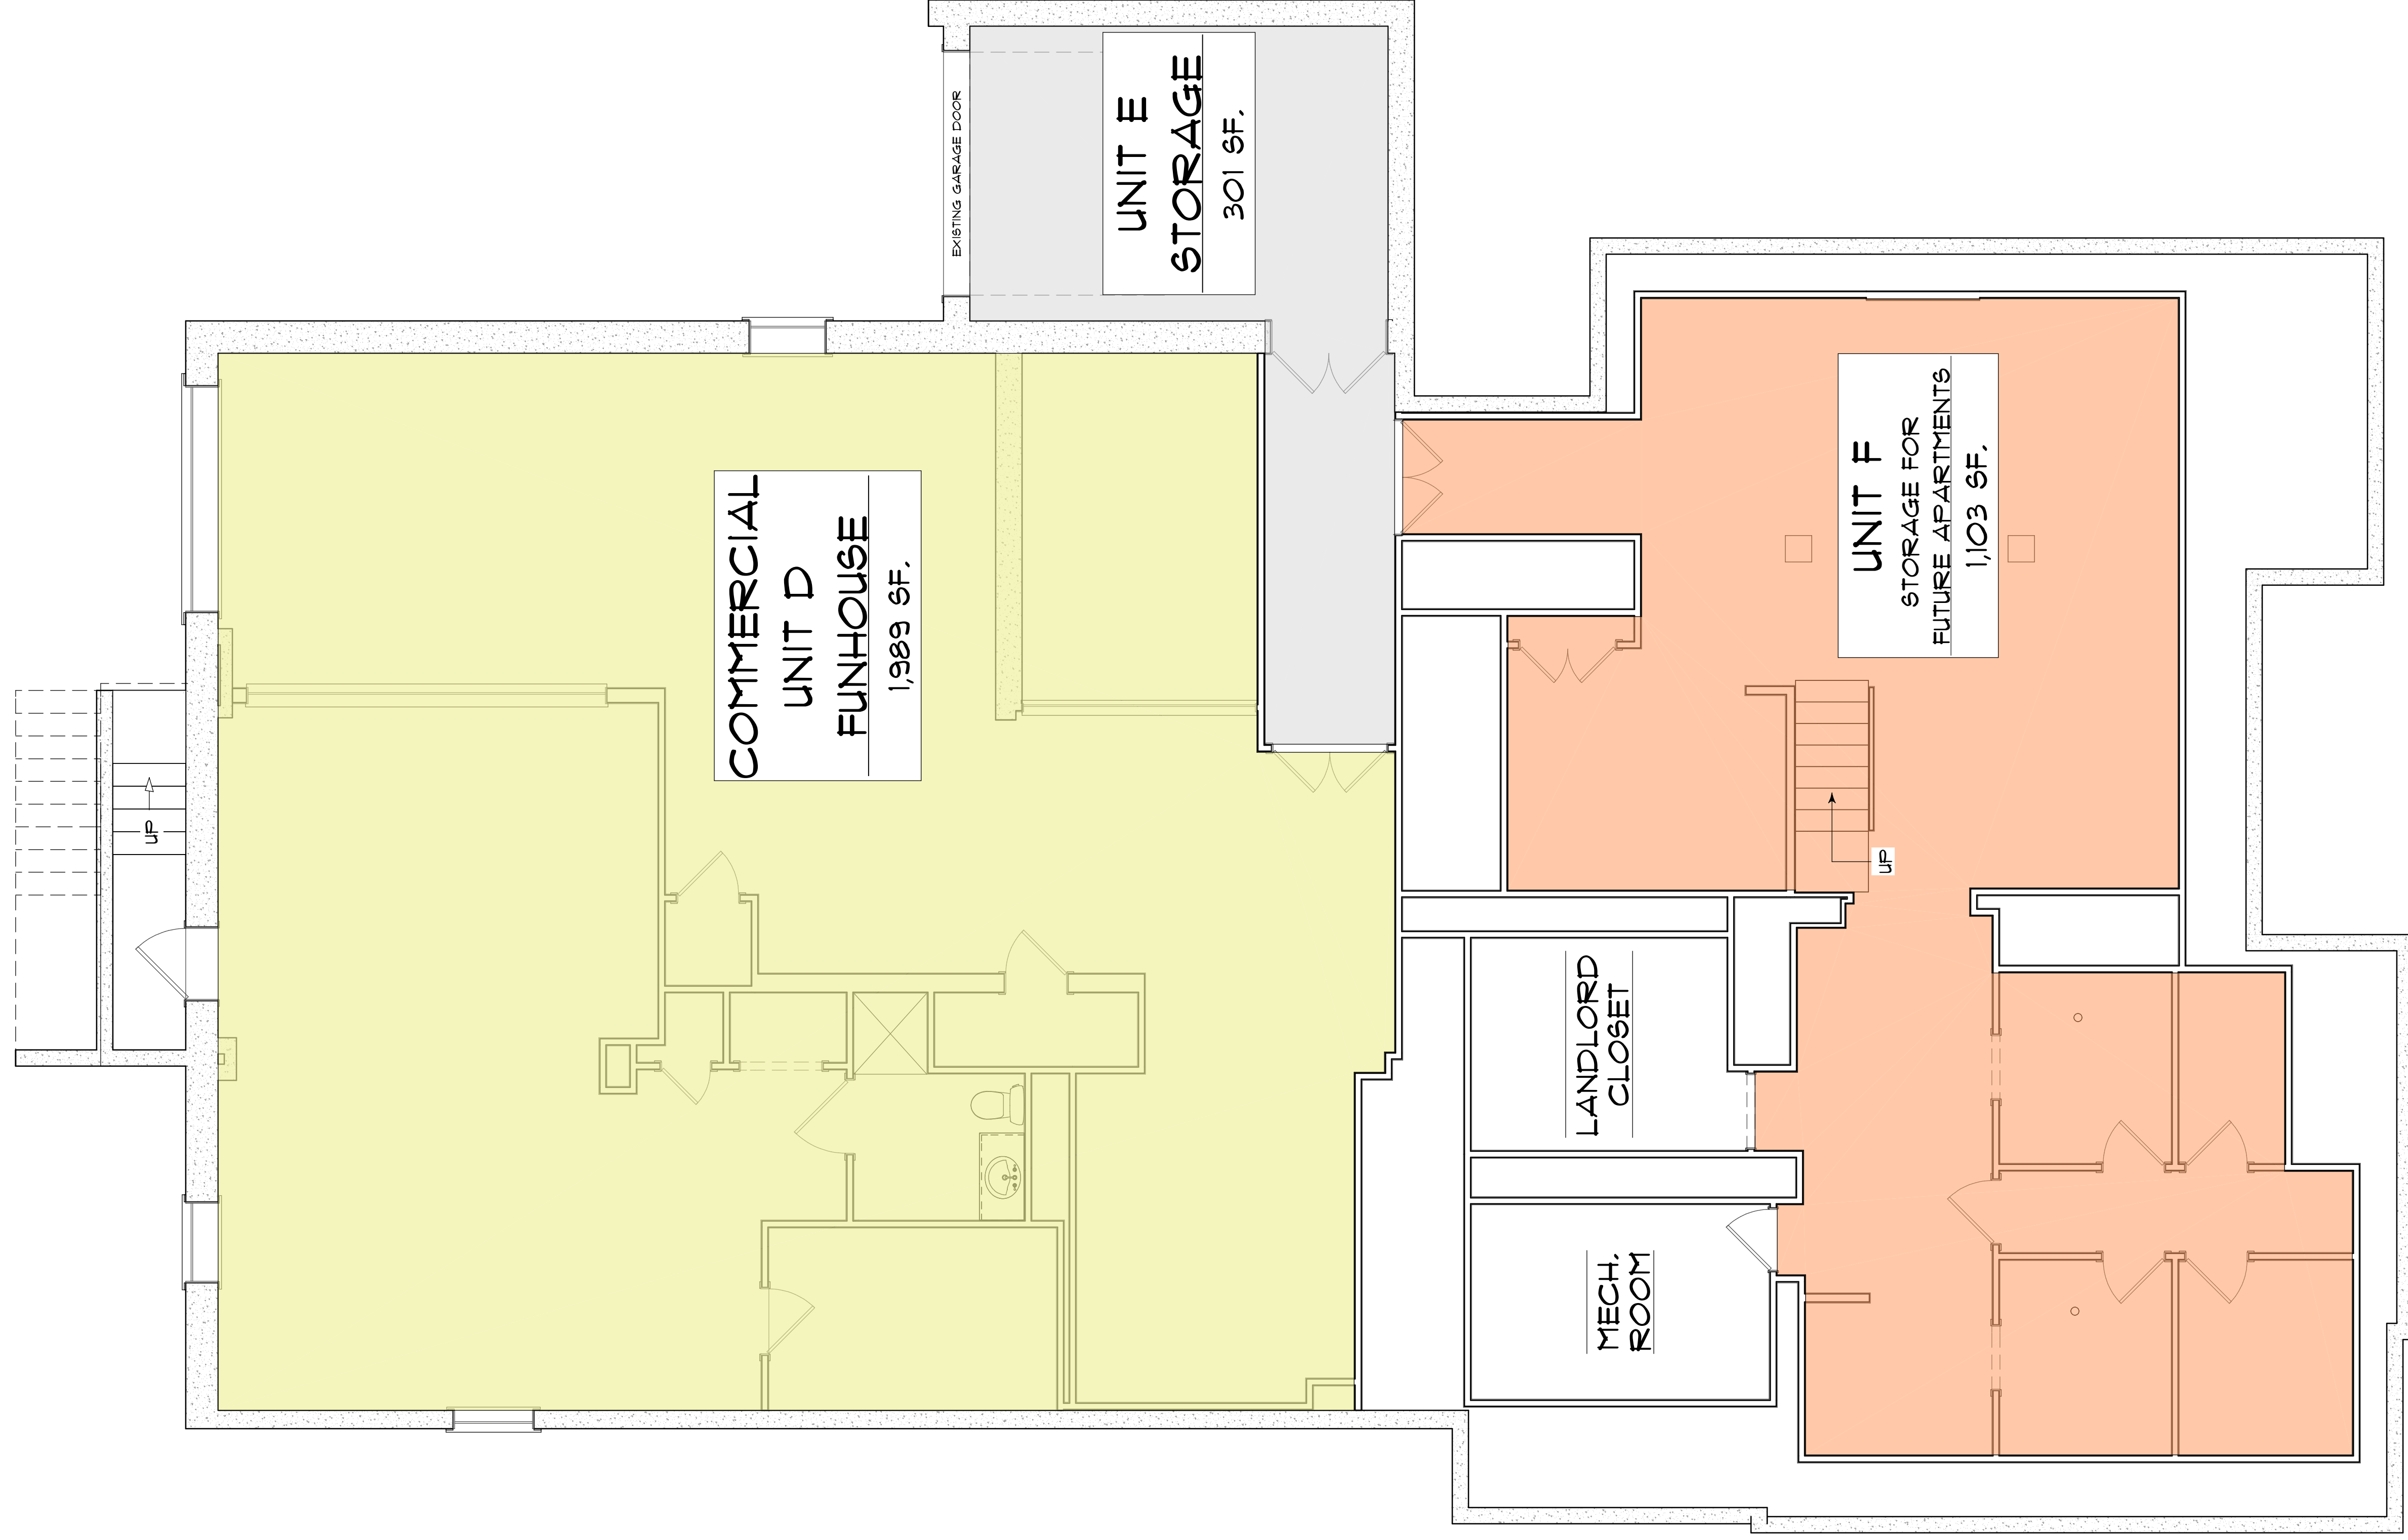

**MAIN STREET**

**BASEMENT PLAN**  
SCALE: 1/4" = 1' - 0"


DATE: 6/22/20  
JOB: 18101  
SCALE: NOTED  
SHEET: **3**

PROJECT: PROPOSED RENOVATIONS:  
6 EAST MAIN STREET  
BOROUGH OF MENDHAM, NJ

WILLIAM P. BYRNE, ARCHITECT  
NEW JERSEY T 4 1492  
VIRGINIA T 02835

**Byrne Design Associates LLC.**  
architecture / design / planning  
10 MAIN STREET • CHESTER, NEW JERSEY 07130  
PHONE (908) 878-0936  
WILLIAMBYRNEAIA@AOL.COM

revision :

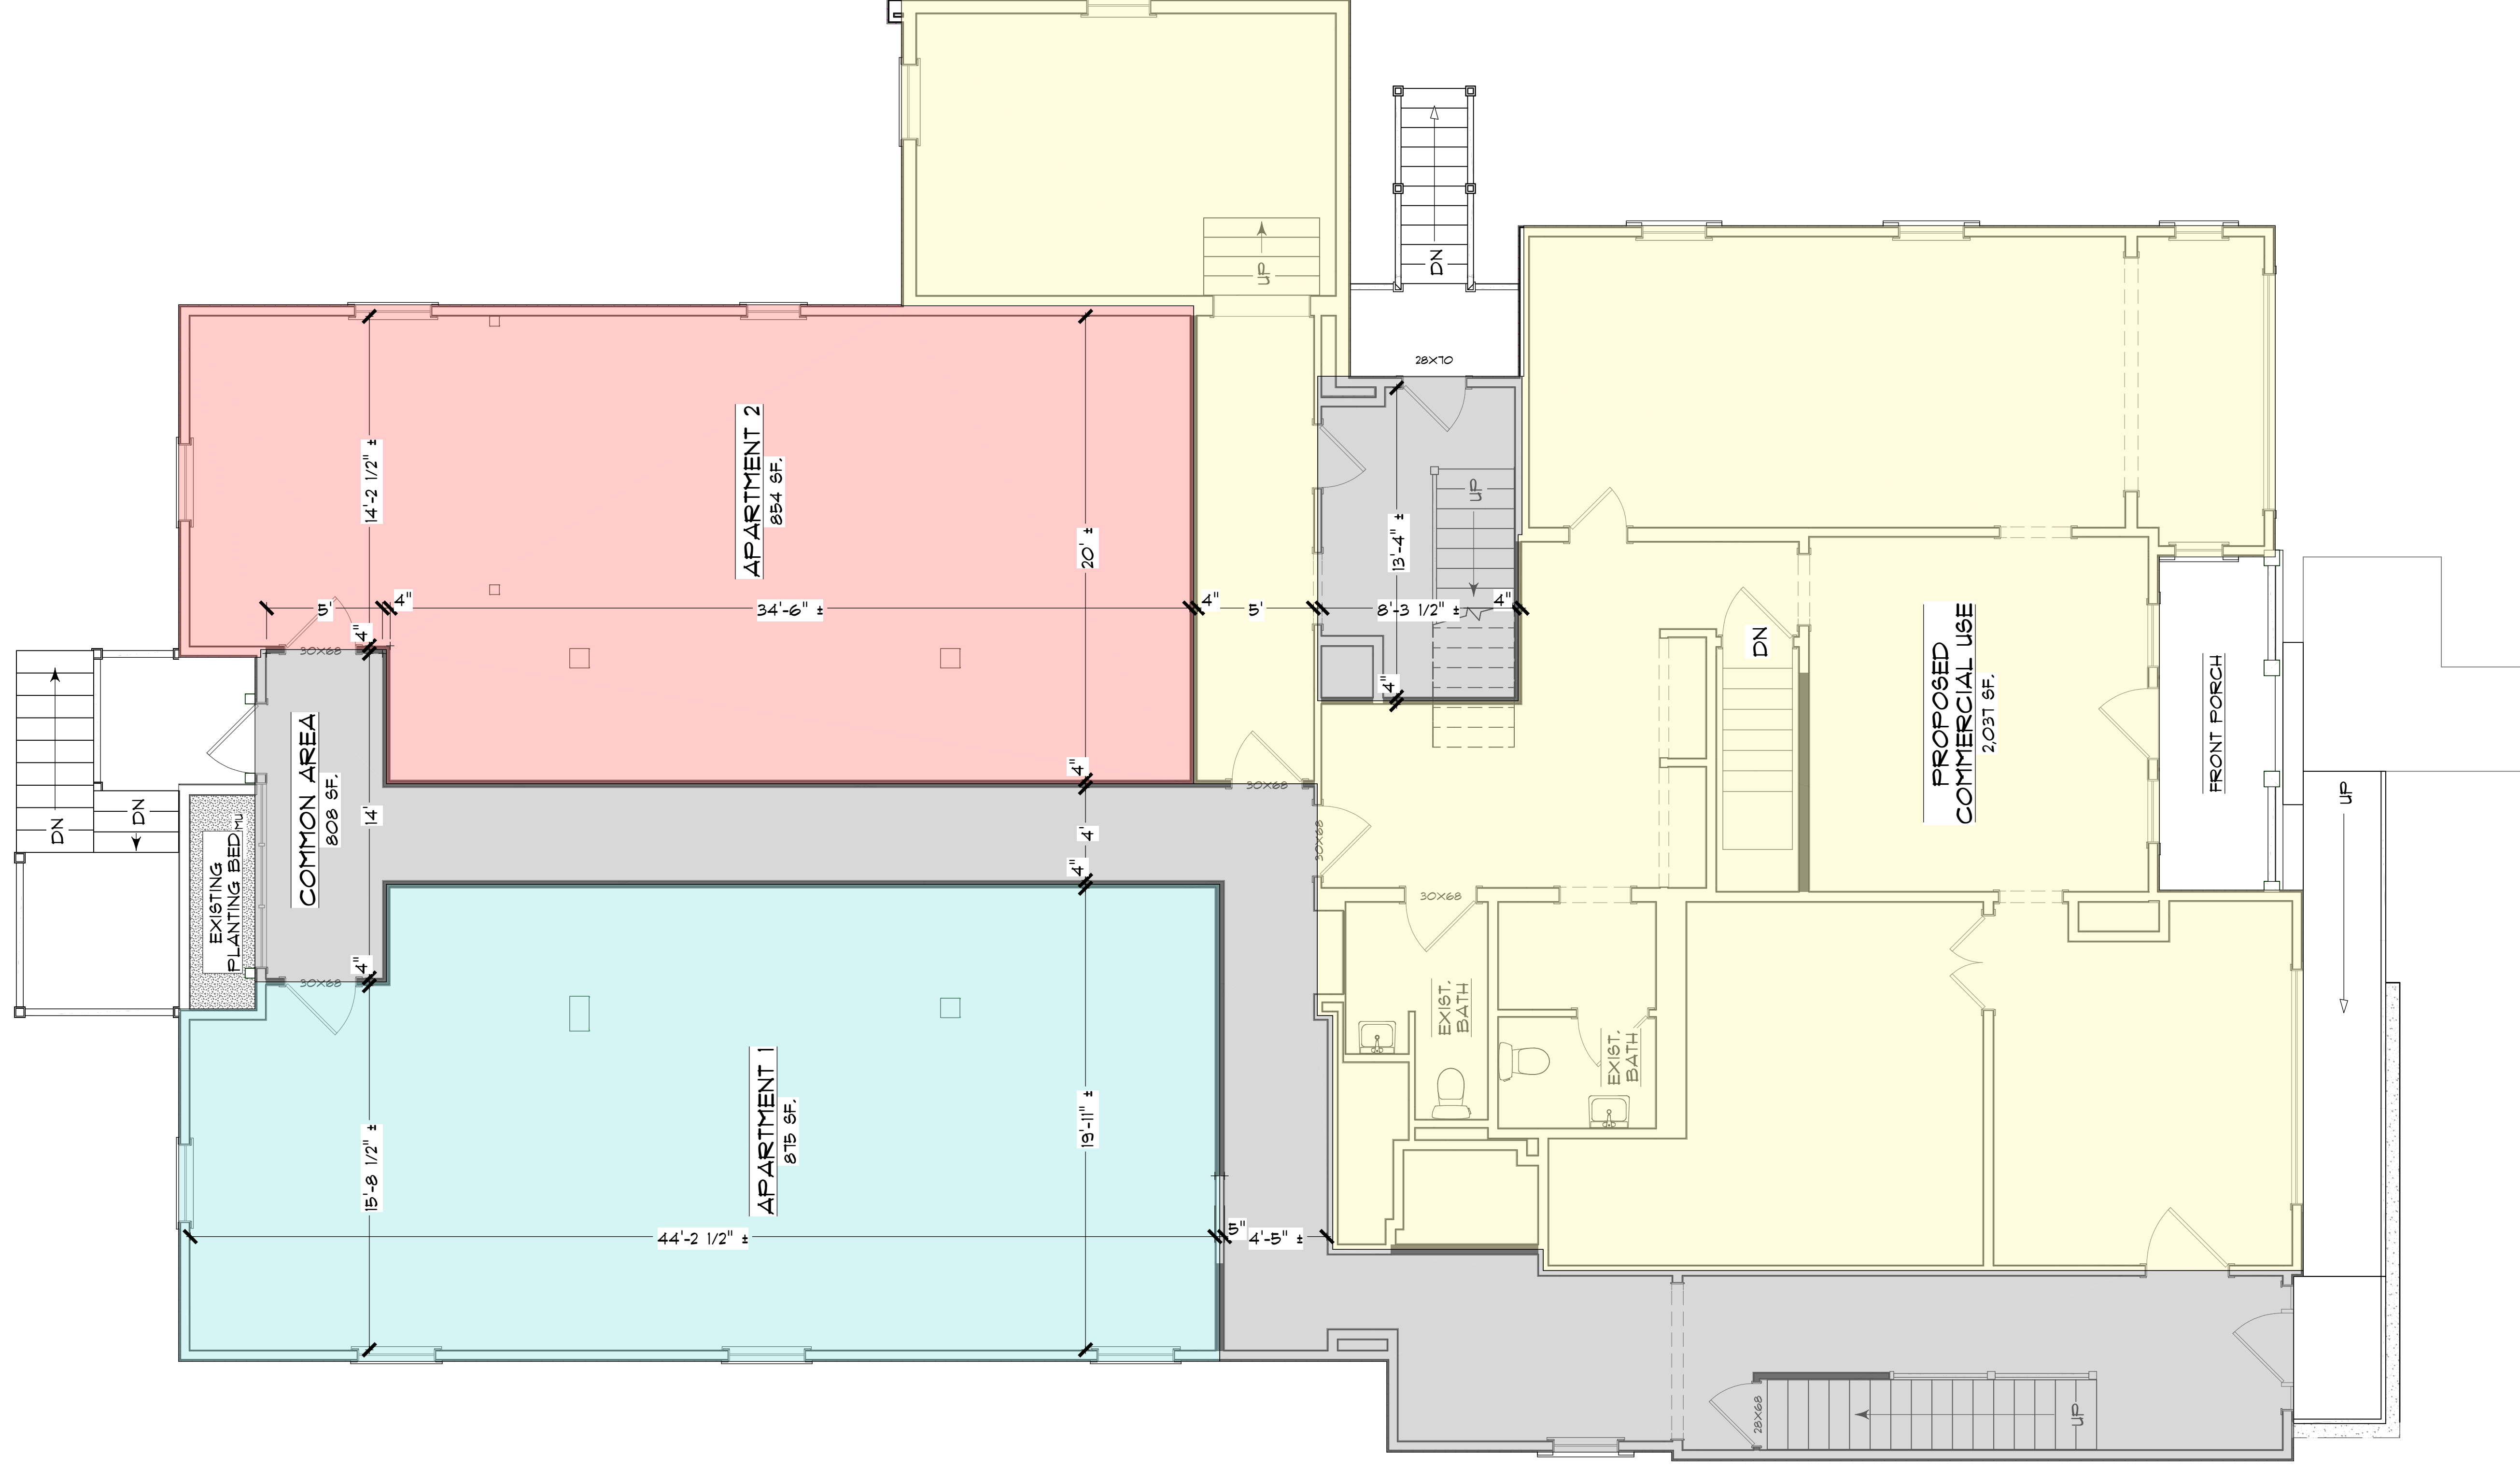

**MAIN STREET**

**FIRST FLOOR PLAN**

SCALE: 1/4" = 1'-0"

DATE: 6/22/20

JOB: 19101

SCALE: NOTED

SHEET:

**4**

PROJECT: PROPOSED RENOVATIONS:  
6 EAST MAIN STREET  
BOROUGH OF MENDHAM, NJ


WILLIAM P. BYRNE | ARCHITECT  
NEW JERSEY | A 14952  
VIRGINIA | C02835

**Byrne Design Associates LLC.**

architecture / design / planning

10 MAIN STREET • CHESTER, NEW JERSEY 07130  
PHONE (908) 878-0936  
WILLIAMBYRNEAIA@AOL.COM

revision:

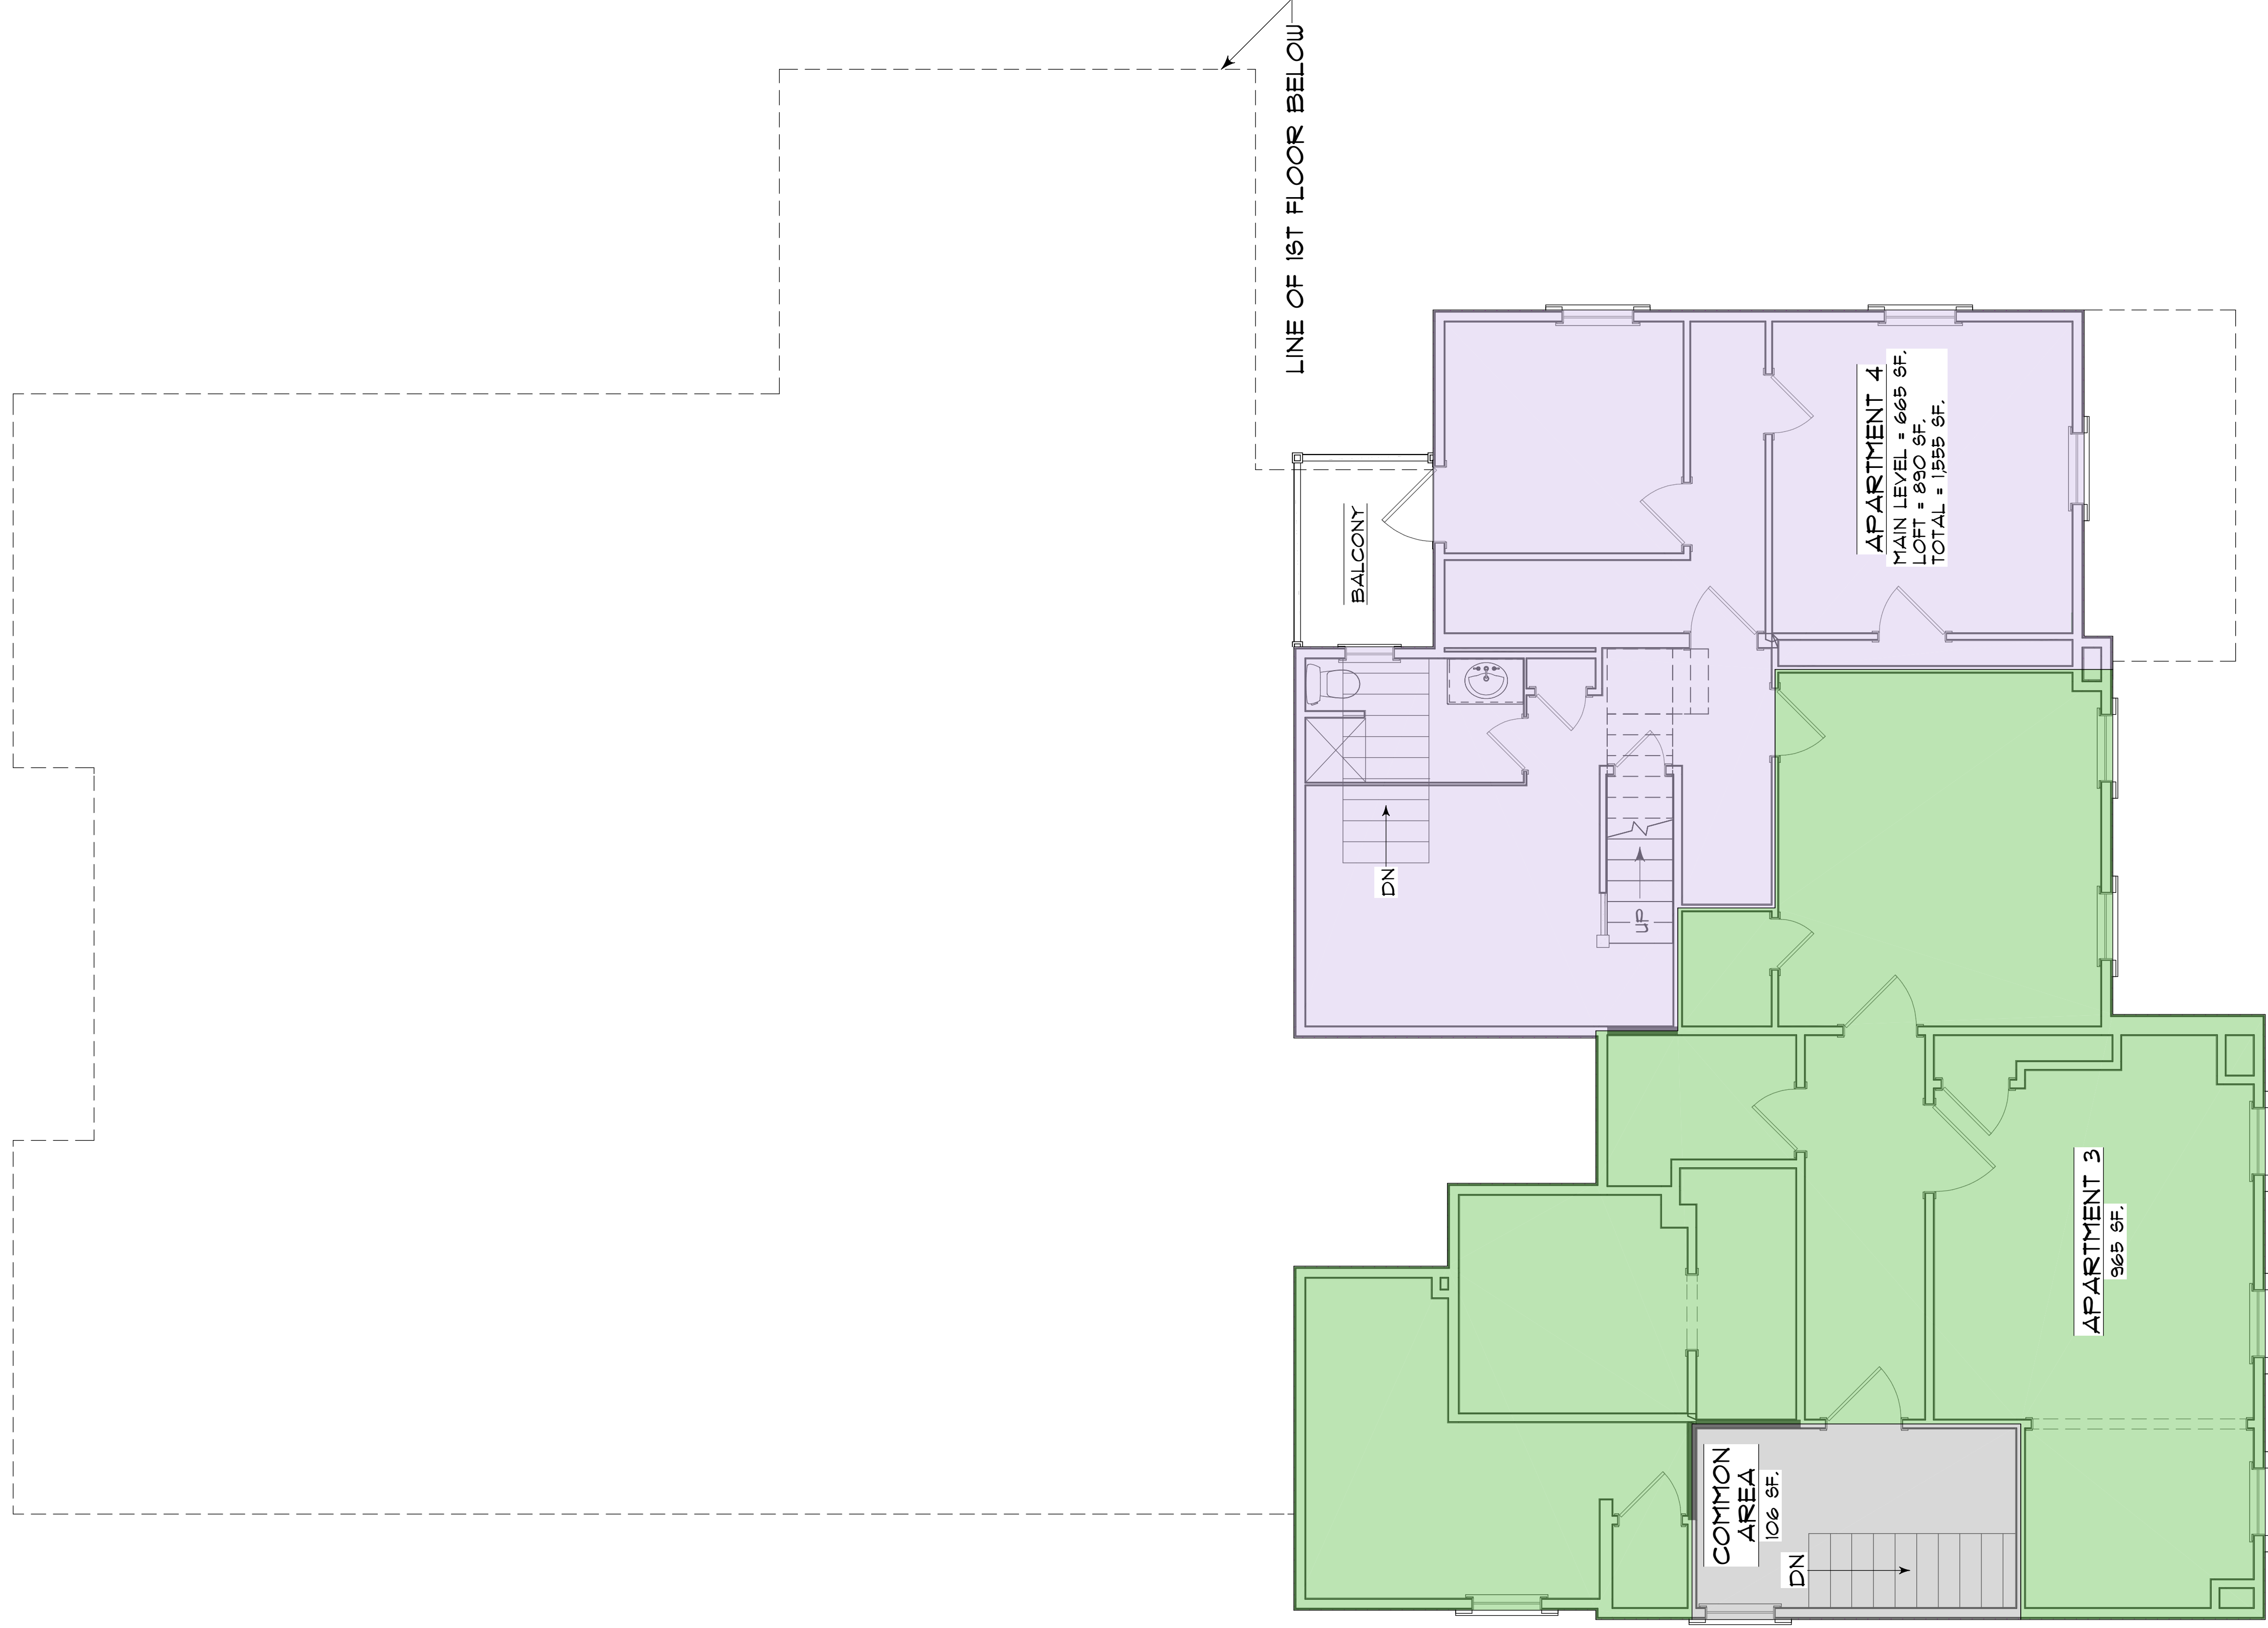

**MAIN STREET**

**SECOND FLOOR PLAN**  
SCALE: 1/4" = 1' - 0"

PRINTED ON 6/22/20

DATE: 6/22/20

JOB: 18101

SCALE: NOTED

SHEET:

**5**


PROJECT: **PROPOSED RENOVATIONS:**  
6 EAST MAIN STREET  
BOROUGH OF MENDHAM, NJ

WILLIAM P. BYRNE, ARCHITECT  
NEW JERSEY # 14932  
VIRGINIA # 002935

**Byrne Design Associates LLC.**  
architecture / design / planning

10 MAIN STREET • CHESTER, NEW JERSEY 07130  
PHONE (908) 878-0936  
WILLIAMBYRNEAIA@AOL.COM

revision:

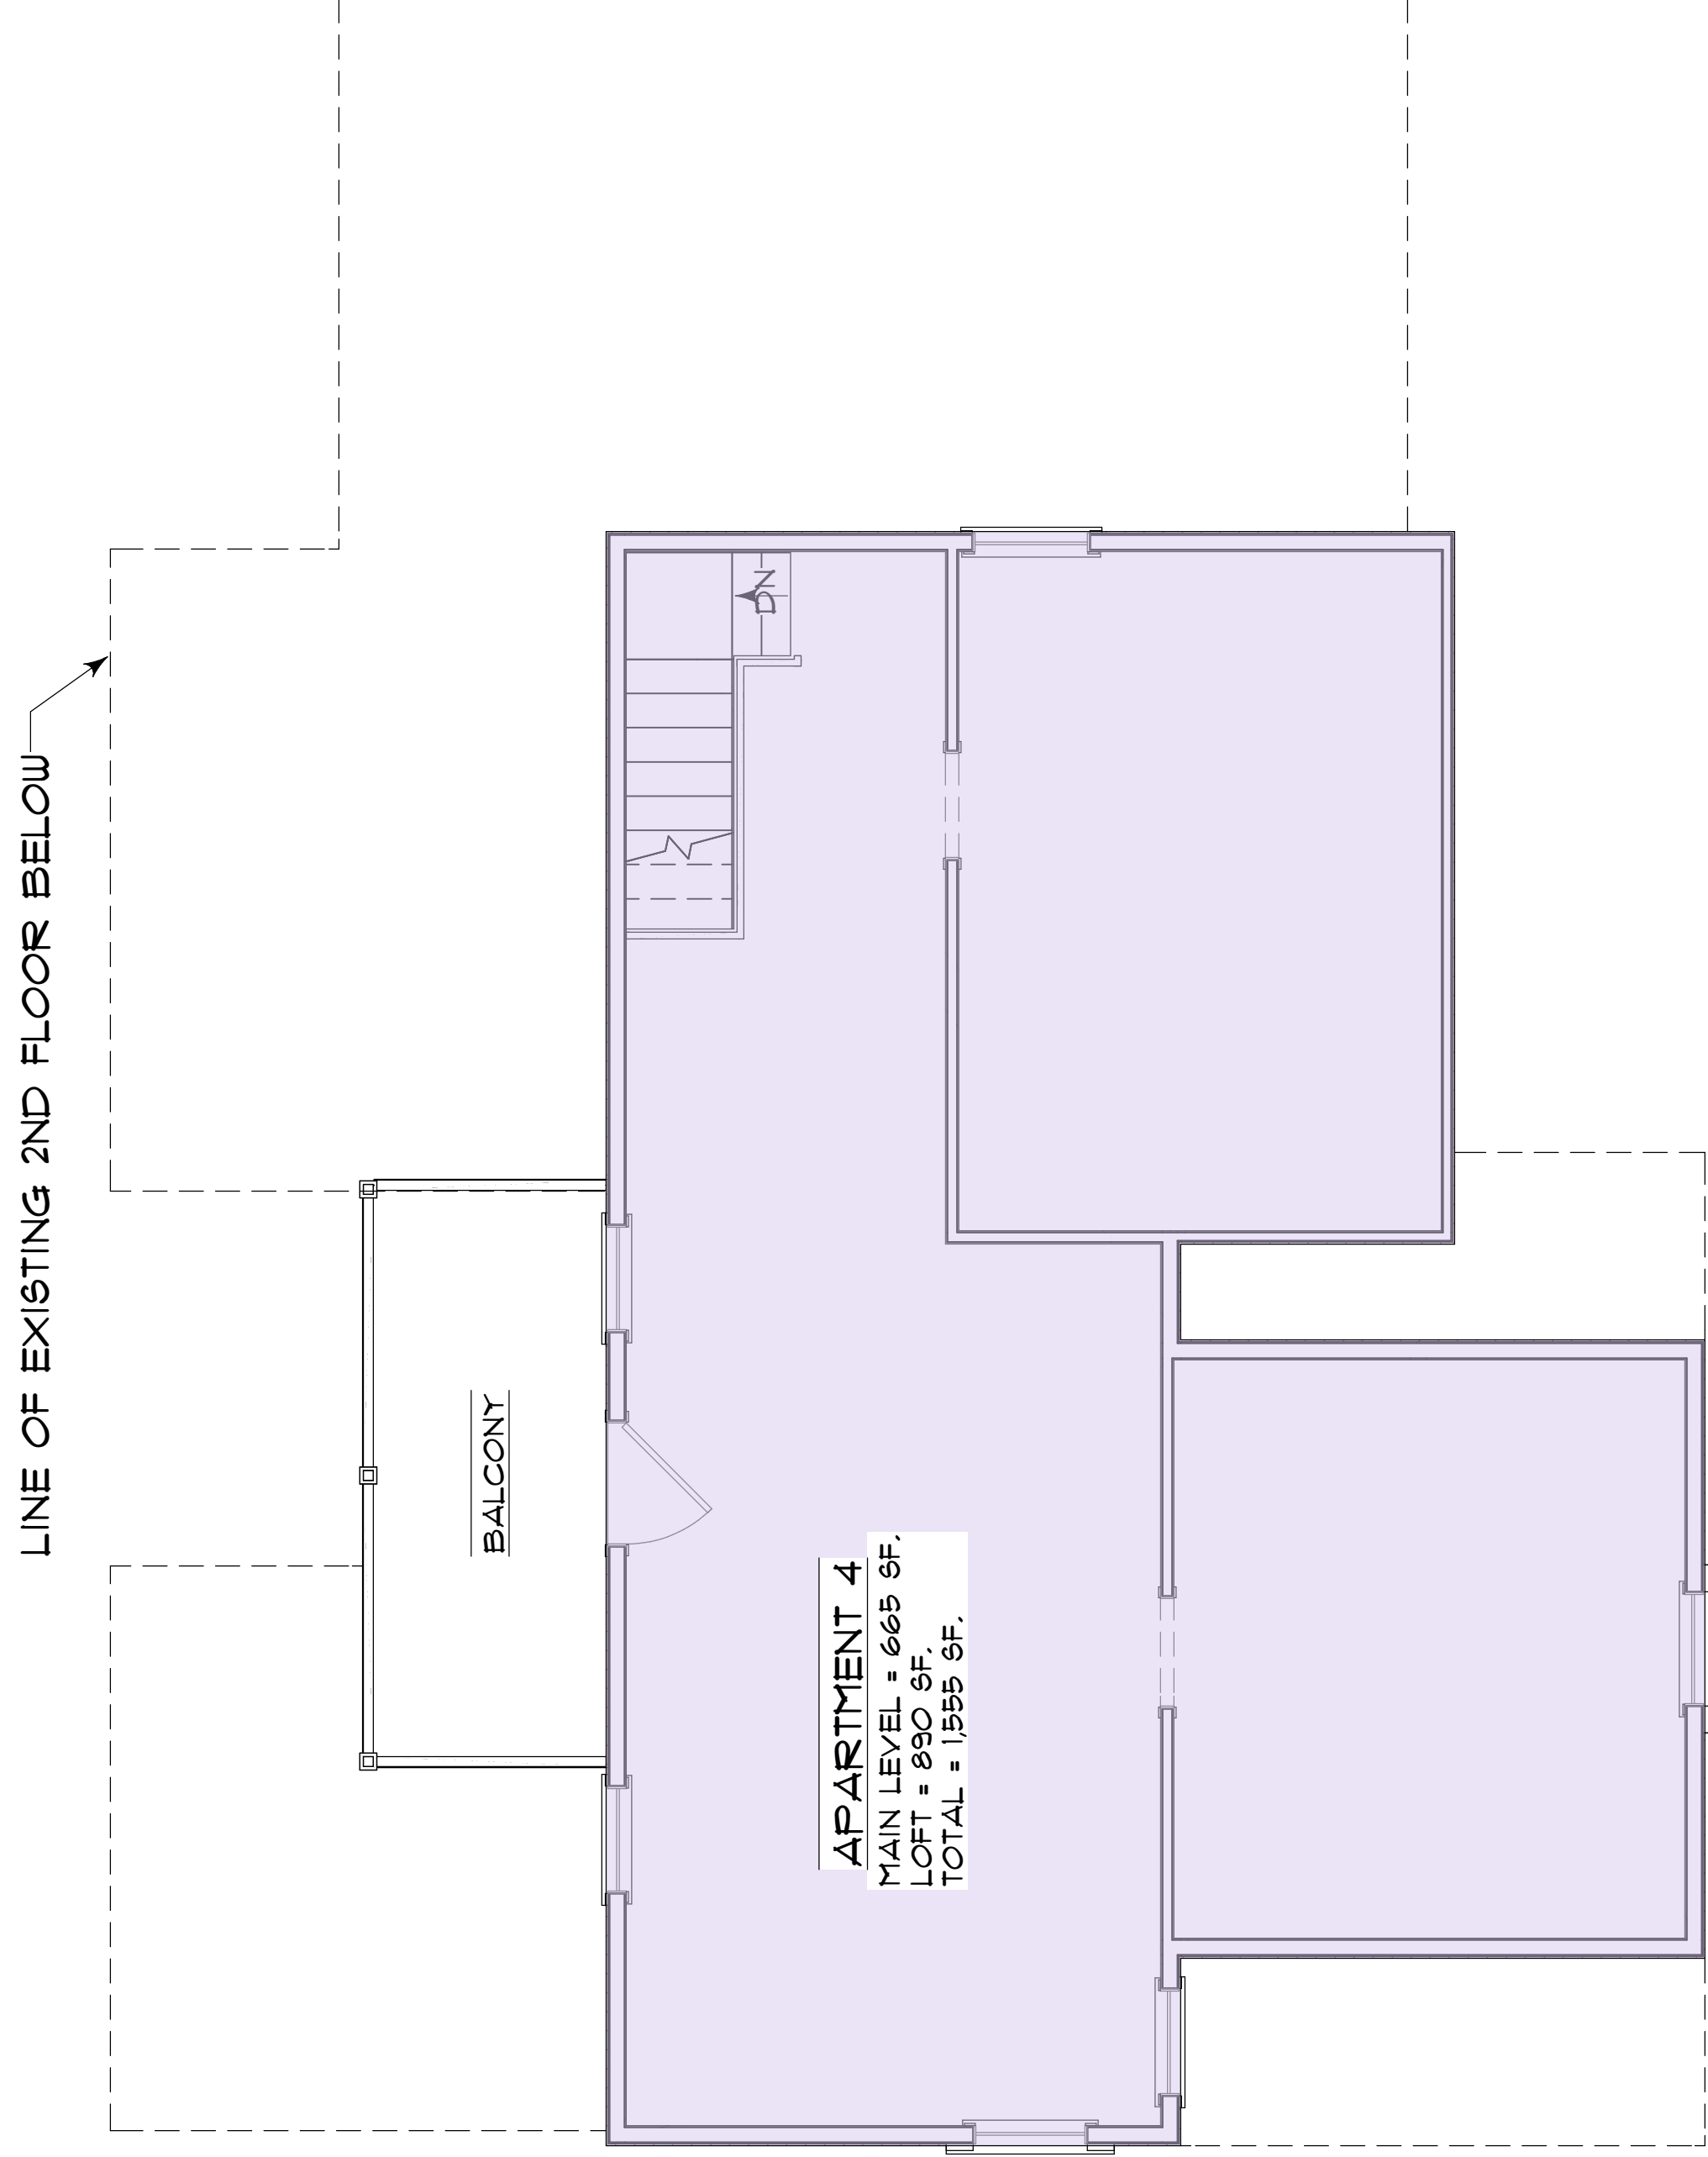

LOFT PLAN  
 SCALE: 1/4" = 1' - 0"

MAIN STREET

DATE: 6/22/20

JOB # 18101

SCALE: NOTED

SHEET #

6

PROJECT: PROPOSED RENOVATIONS:  
 6 EAST MAIN STREET  
 BOROUGH OF MENDHAM, NJ

WILLIAM P. BYRNE | ARCHITECT  
 NEW JERSEY | A 14932  
 VIRGINIA | C02835

Byrne Design Associates LLC.  
 architecture / design / planning

10 MAIN STREET • CHESTER, NEW JERSEY 07930  
 PHONE (908) 878-0936  
 WILLIAMBYRNEAIA@AOL.COM

revision :